

FENCE LEGEND

	1.06M HT. ALUMINUM FENCE
	1.8M HT. ALUMINUM FENCE
	1.2M HT. PATIO SCREEN

KEY	QTY	BOTANICAL NAME	COMMON NAME	PLANTED SIZE / REMARKS
TREE				
	6	ACER RUBRUM 'OCTOBER GLORY'	OCTOBER GLORY MAPLE	6CM CAL; 2M STD; B&B; CLIMATE RESILIENT
	5	FAGUS SYLVATICA 'DAWYCK GOLD'	DAWYCK GOLD BEECH	6CM CAL; B&B
	5	PYRUS CALLERYANA 'CHANTICLEER'	CHANTICLEER PEAR	6CM CAL; 2M STD; B&B
	5	STRYAX JAPONICUS 'PINK CHIMES'	PINK FLOWERED JAPANESE SNOWBELL	6CM CAL; B&B
NOTES: * PLANT SIZES IN THIS LIST ARE SPECIFIED ACCORDING TO THE BC LANDSCAPE STANDARD AND CANADIAN LANDSCAPE STANDARD, LATEST EDITION. CONTAINER SIZES SPECIFIED AS PER CNLA STANDARD. BOTH PLANT SIZE AND CONTAINER SIZE ARE THE MINIMUM ACCEPTABLE SIZES. * REFER TO SPECIFICATIONS FOR DEFINED CONTAINER MEASUREMENTS AND OTHER PLANT MATERIAL REQUIREMENTS. * SEARCH AND REVIEW: MAKE PLANT MATERIAL AVAILABLE FOR OPTIONAL REVIEW BY LANDSCAPE ARCHITECT AT SOURCE OF SUPPLY. AREA OF SEARCH TO INCLUDE LOWER MAINLAND AND FRASER VALLEY. * SUBSTITUTIONS: OBTAIN WRITTEN APPROVAL FROM THE LANDSCAPE ARCHITECT PRIOR TO MAKING ANY SUBSTITUTIONS TO THE SPECIFIED MATERIAL. UNAPPROVED SUBSTITUTIONS WILL BE REJECTED. ALLOW A MINIMUM OF FIVE DAYS PRIOR TO DELIVERY FOR REQUEST TO SUBSTITUTE. SUBSTITUTIONS ARE SUBJECT TO BC LANDSCAPE STANDARD AND CANADIAN LANDSCAPE STANDARD. DEFINITION OF CONDITIONS OF AVAILABILITY. * ALL LANDSCAPE MATERIAL AND WORKSMANSHIP MUST MEET OR EXCEED BC LANDSCAPE STANDARD AND CANADIAN LANDSCAPE STANDARD LATEST EDITION. * ALL PLANT MATERIAL MUST BE PROVIDED FROM CERTIFIED DISEASE FREE NURSERY. * BIO-SOLIDS NOT PERMITTED IN GROWING MEDIUM UNLESS AUTHORIZED BY LANDSCAPE ARCHITECT.				

27 UNIT TOWNHOUSE DEVELOPMENT

LANDSCAPE PLAN

DATE: 24.JUN.06 DRAWING NUMBER
SCALE: 1:200
DRAWN: RJ
DESIGN: RJ
CHK'D: YR

L1

OF 5

[illegible]

CLIENT:

27 UNIT TOWNHOUSE DEVELOPMENT

DRAWING TITLE:



DATE: 24.JUN.06 DRAWING NUMBER
SCALE: 1:200
DRAWN: RJ
DESIGN: RJ
CHK'D: YR


L2

OF 5

PMG PROJECT NUMBER:

4-068

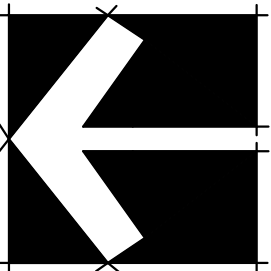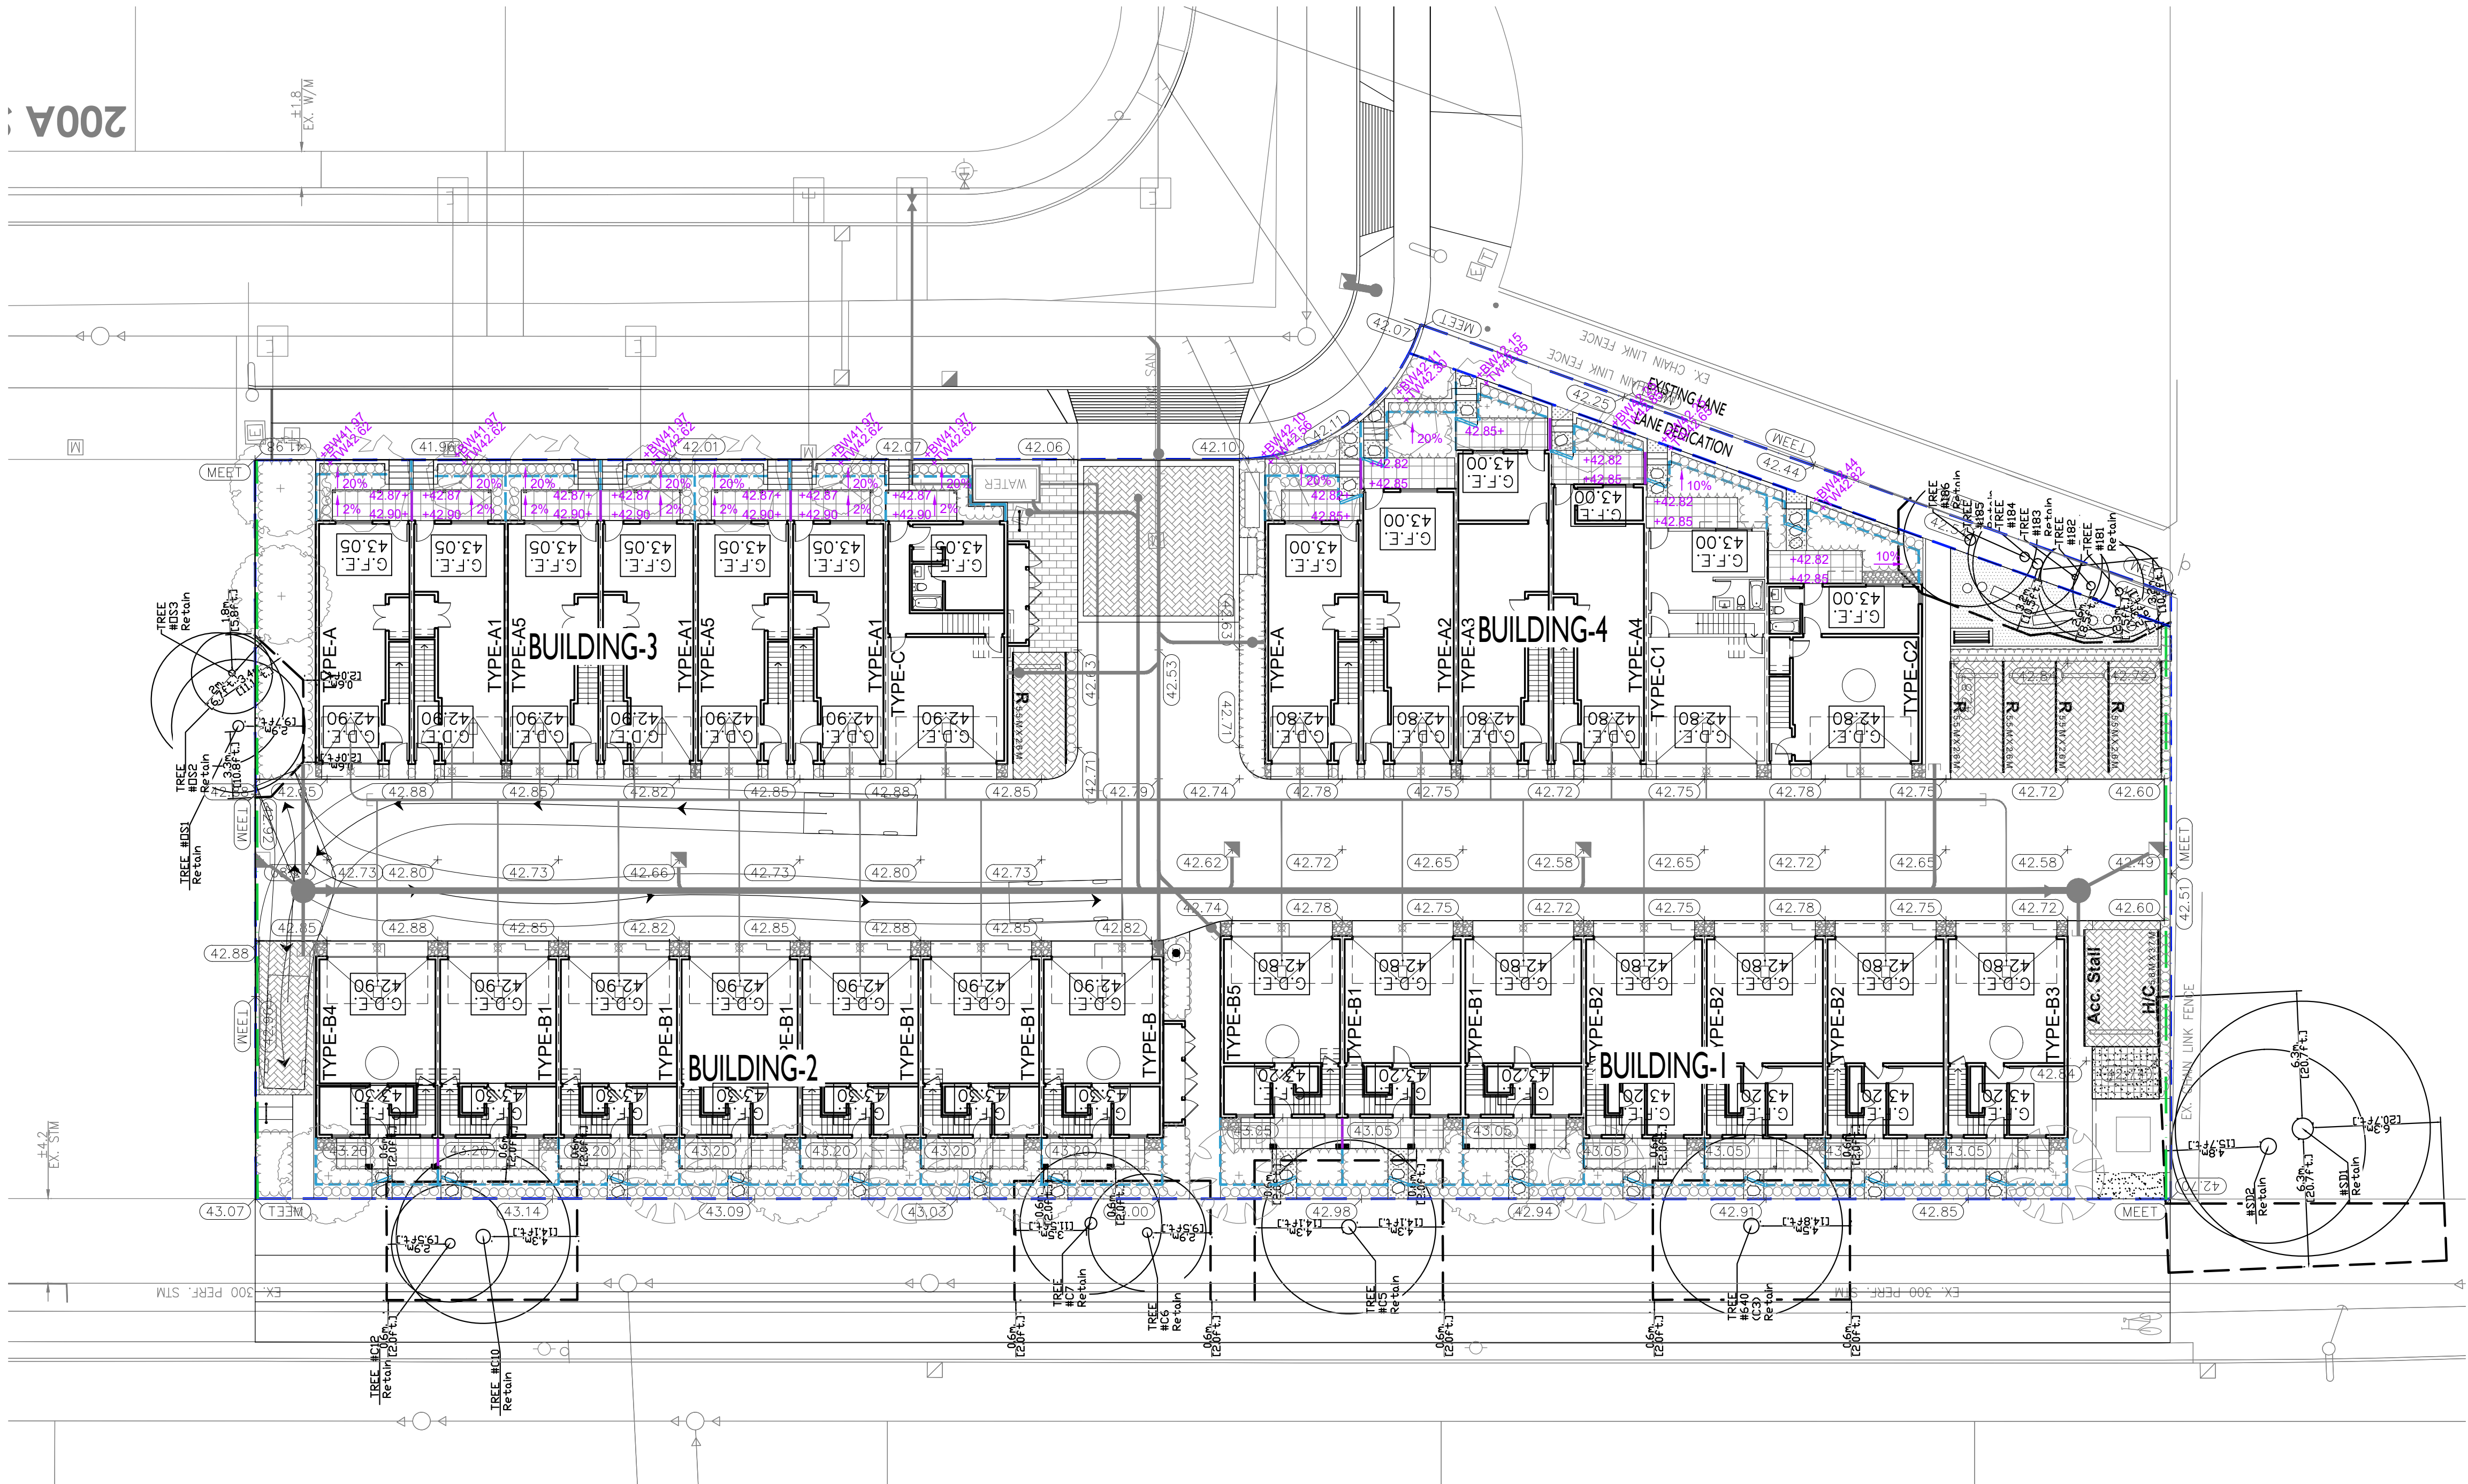

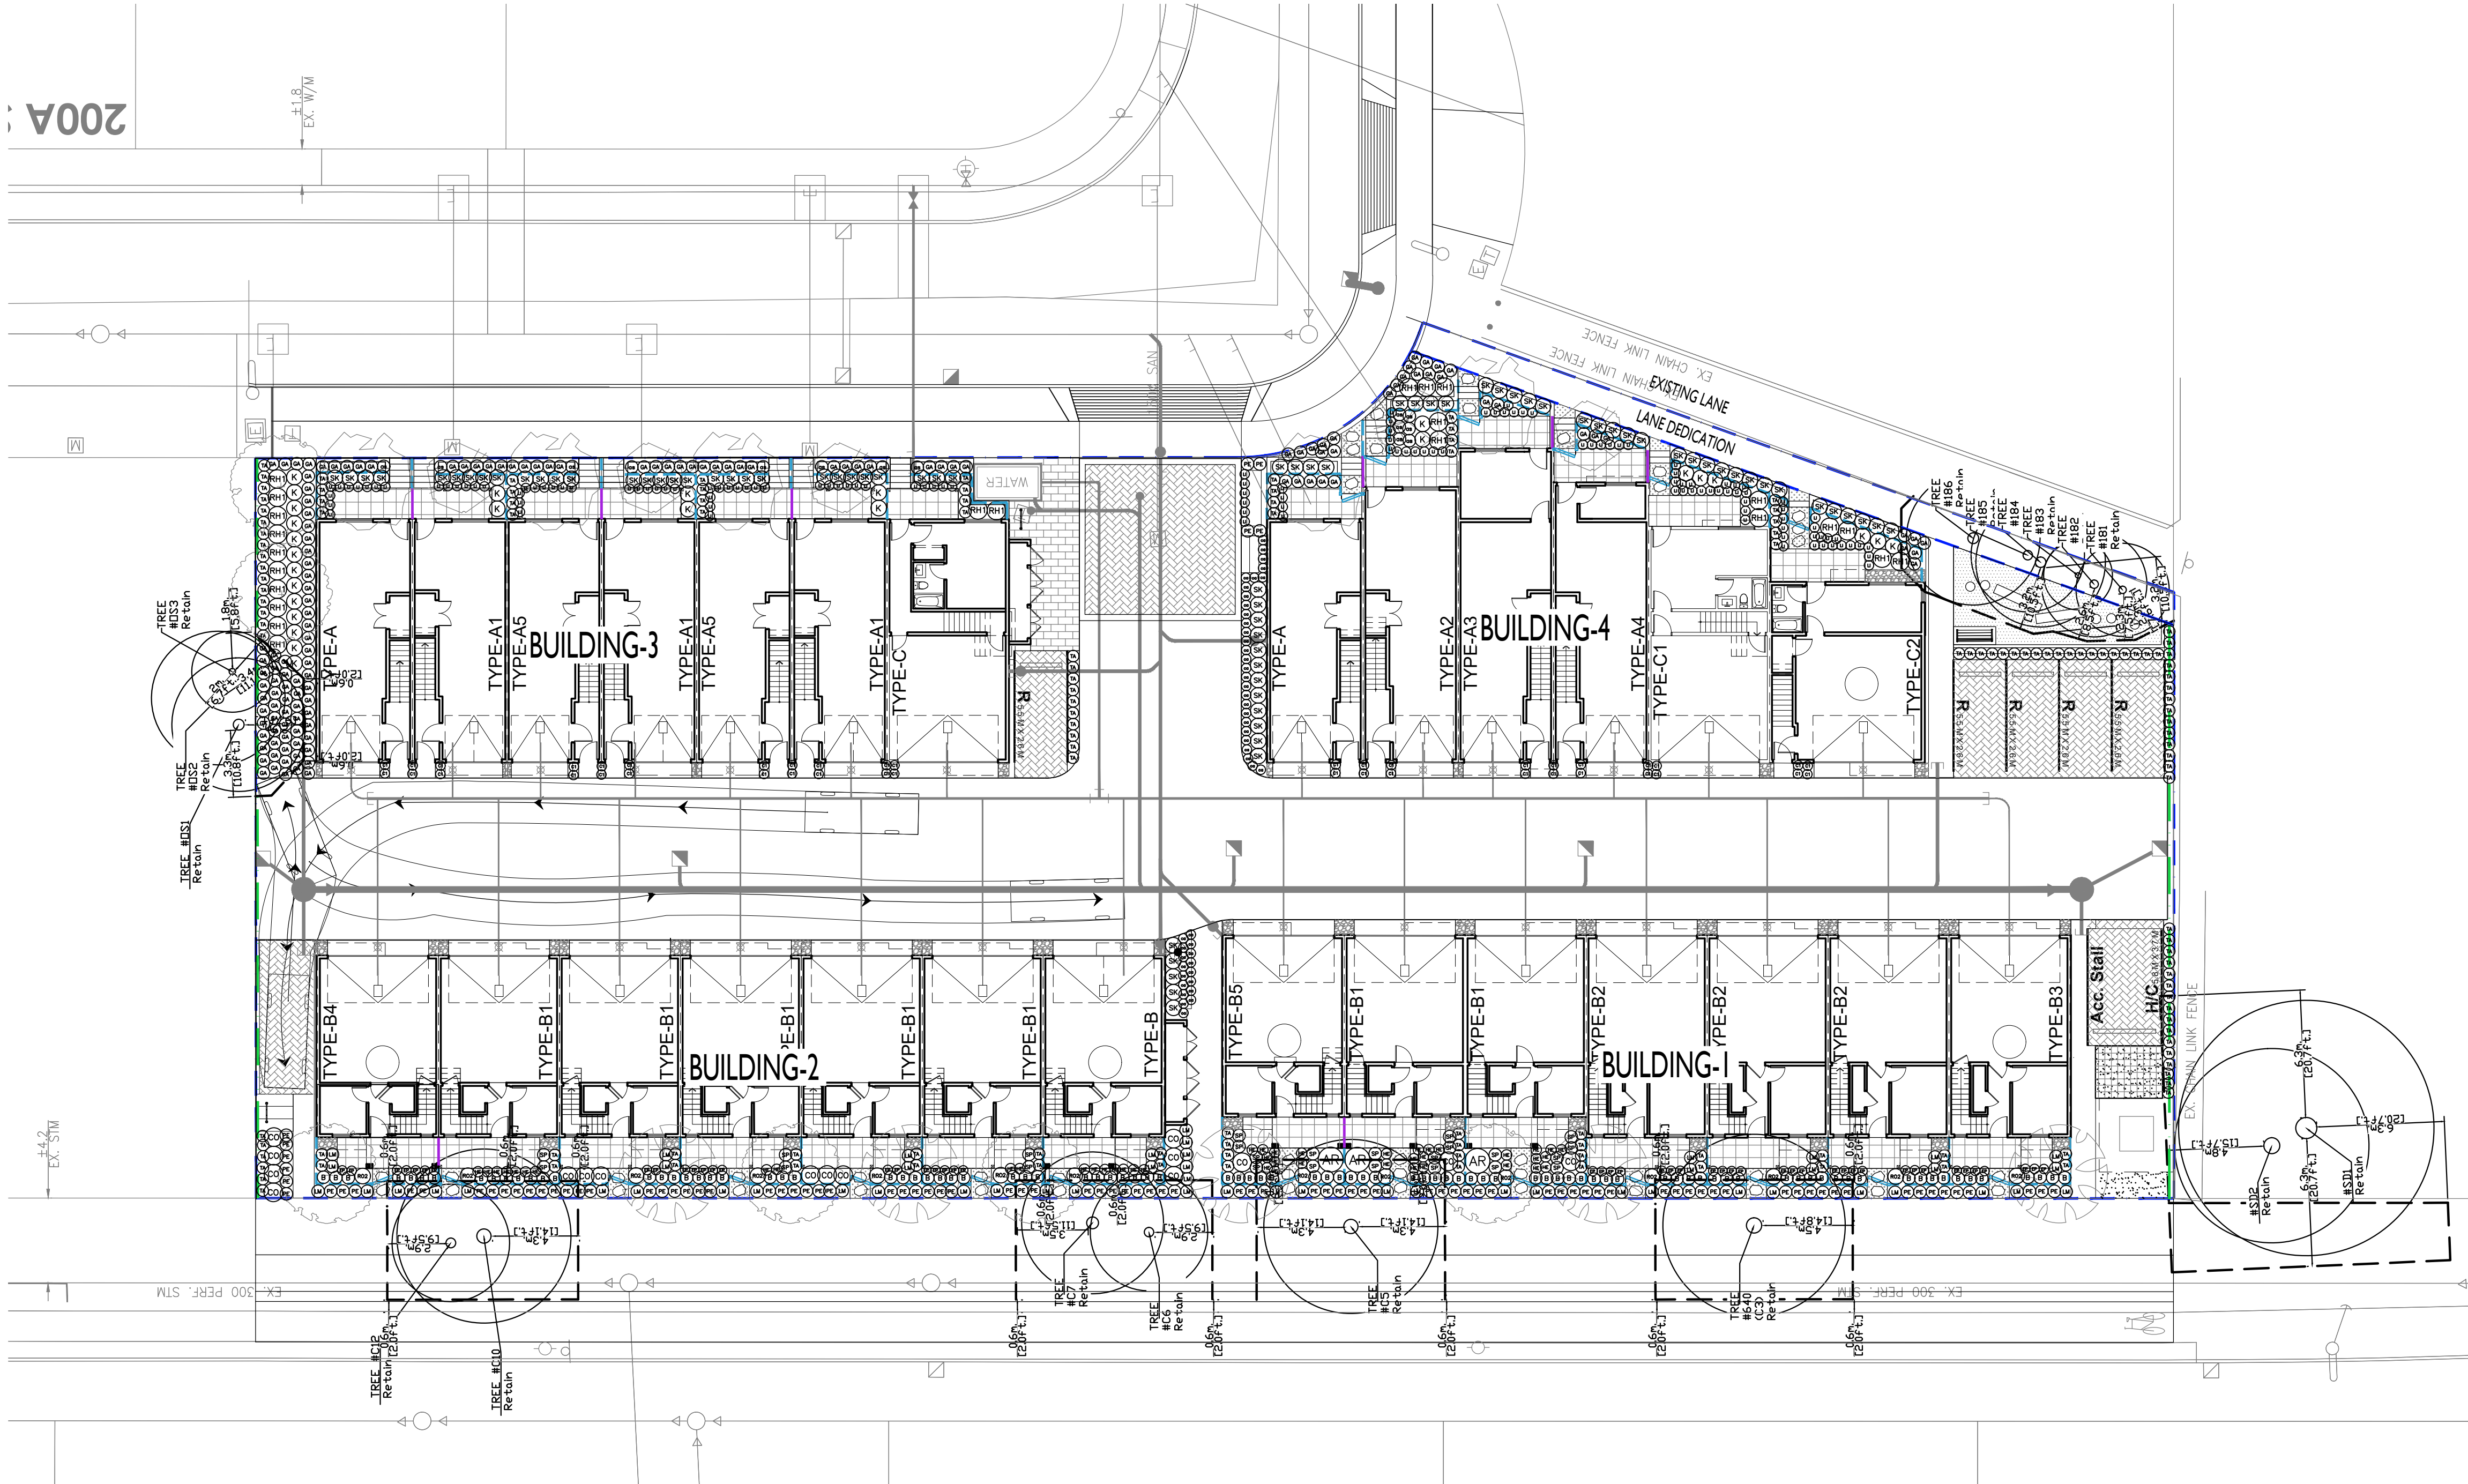

PLANT SCHEDULE

KEY	QTY	BOTANICAL NAME	COMMON NAME	PLANTED SIZE / REMARKS
SHRUB				
(B)	3	ARBUTUS UNEDO 'COMPACTA'	COMPACT STRAWBERRY BUSH	#3 POT; 80CM
(B)	93	BUXUS MICROPHYLLA 'WINTER GEM'	LITTLE-LEAF BOX	#3 POT; 40CM
(B)	16	CORNUS SERICEA	REDTWIG DOGWOOD	#2 POT; 80CM
(B)	27	KALMIA LATIFOLIA 'ELF'	DWARF MOUNTAIN LAUREL	#3 POT; 50CM
(B)	23	RHODODENDRON 'P.J.M.'	RHODODENDRON; LIGHT PURPLE; E. MAY	#2 POT; 50CM
(B)	14	ROSA MEIDILAND 'RED'	MEIDILAND ROSE; RED	#2 POT; 40CM
(B)	84	SKIMMIA JAPONICA (90% MALE)	JAPANESE SKIMMIA	#2 POT; 30CM
(B)	24	SPIRAEA JAPONICA 'LITTLE PRINCESS'	LITTLE PRINCESS SPIRAEA; PINK	#2 POT; 40CM
(B)	144	TAXUS X MEDIA 'HILLII'	HILLII YEW	1.5M B&B
GRASS				
(G)	42	CAREX FLAGELLIFERA 'KIWI'	KIWI WEEPING SEDGE	#1 POT
(G)	46	CAREX OSHIMENSIS 'EVERGOLD'	EVERGOLD JAPANESE SEDGE	#1 POT
(G)	96	PENNISETUM ALOPECUROIDES 'HAMELIN'	DWARF FOUNTAIN GRASS	#1 POT
PERENNIAL				
(P)	14	ASTILBE x ARENDsii 'RED SENTINEL'	FALSE SPIREA; RED	#1 POT
(P)	49	ECHINACEA PURPUREA	PURPLE CONEFLOWER	15CM POT
(P)	45	HEMEROCALLIS 'WHITE TEMPTATION'	DAYLILY, WHITE	#1 POT; 20CM
(P)	53	LAVENDULA ANGUSTIFOLIA 'MUNSTEAD'	ENGLISH LAVENDER; COMPACT; VIOLET-BLUE	#1 POT
(P)	127	LIRIOPE MUSCARI	BLUE LILY-TURF	#1 POT
GC				
(G)	135	GAULTHERIA SHALLON	SALAL	#1 POT; 20CM
(G)	267	CHAMAEMULUM NOBILE	CREEPING CHAMOMILE	#1 POT; 30CM

NOTES: * PLANT SIZES IN THIS LIST ARE SPECIFIED ACCORDING TO THE BC LANDSCAPE STANDARD AND CANADIAN LANDSCAPE STANDARD, LATEST EDITION. * CONTAINER SIZES SPECIFIED AS PER CNLA STANDARD. BOTH PLANT SIZE AND CONTAINER SIZE ARE THE MINIMUM ACCEPTABLE SIZES. * REFER TO SPECIFICATIONS FOR DEFINED CONTAINER MEASUREMENTS AND OTHER PLANT MATERIAL REQUIREMENTS. * SEARCH AND REVIEW: MAKE PLANT MATERIAL AVAILABLE FOR OPTIONAL REVIEW BY LANDSCAPE ARCHITECT AT SOURCE OF SUPPLY. AREA OF SEARCH TO INCLUDE LOWER MAINLAND AND FRASER VALLEY. * SUBSTITUTIONS: OBTAIN WRITTEN APPROVAL FROM THE LANDSCAPE ARCHITECT PRIOR TO MAKING ANY SUBSTITUTIONS TO THE SPECIFIED MATERIAL. UNAPPROVED SUBSTITUTIONS WILL BE REJECTED. ALLOW A MINIMUM OF FIVE DAYS PRIOR TO DELIVERY FOR REQUEST TO SUBSTITUTE. SUBSTITUTIONS ARE SUBJECT TO BC LANDSCAPE STANDARD AND CANADIAN LANDSCAPE STANDARD - DEFINITION OF CONDITIONS OF AVAILABILITY. * ALL LANDSCAPE MATERIAL AND WORKMANSHIP MUST MEET OR EXCEED BC LANDSCAPE STANDARD AND CANADIAN LANDSCAPE STANDARD LATEST EDITION. * ALL PLANT MATERIAL MUST BE PROVIDED FROM CERTIFIED DISEASE FREE NURSERY. * BIO-SOLIDS NOT PERMITTED IN GROWING MEDIUM UNLESS AUTHORIZED BY LANDSCAPE ARCHITECT.

© Copyright reserved. This drawing and design is the property of PMG Landscape Architects and may not be reproduced or used for other projects without their permission.

pmg
LANDSCAPE
ARCHITECTS

Suite C100 - 4185 Still Creek Drive
Burnaby, British Columbia, V5C 6G9
p: 604 294-0011 ; f: 604 294-0022

SEAL:

5	24.OCT.28	NEW SITE PLAN	RJ
4	24.OCT.07	NEW SITE PLAN	JR
3	24.OCT.03	BIKE RACK RELOCATION	YR
2	24.SEP.10	NEW SITE PLAN/CITY COMMENTS	RJ
1	24.JUL.26	ISSUED FOR DP	

NO. DATE REVISION DESCRIPTION DR.

CLIENT:

PROJECT:

27 UNIT TOWNHOUSE
DEVELOPMENT

4505, 4515, 4525 & 4535 200 STREET
CITY OF LANGLEY, BC

DRAWING TITLE:

SHRUB
PLAN

DATE: 24.JUN.06 DRAWING NUMBER:
SCALE: 1:200
DRAWN: RJ
DESIGN: RJ
CHK'D: YR

L3

OF 5

TREE



ACER RUBRUM



FAGUS SYLVATICA



STYRAX JAPONICUS



PYRUS CALLERYANA

SHRUB



ARBUTUS UNEDO 'COMPACTA'



ROSA MEIDILAND 'RED'




BUXUS MICROPHYLLA




CORNUS SERICEA



KALMIA LATIFOLIA 'ELF'

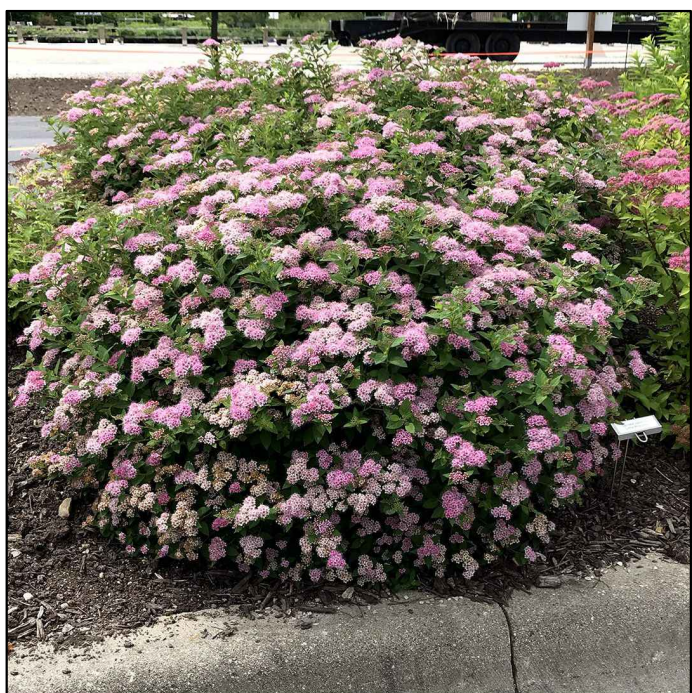

SPIRAEA JAPONICA

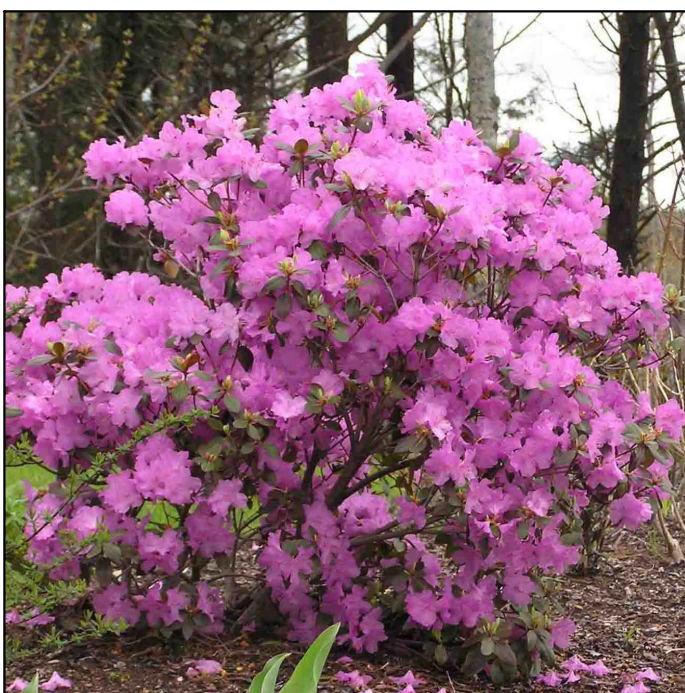

RHODODENDRON



CAREX FLAGELLIFERA 'KIWI'



SKIMMIA JAPONICA



TAXUS X MEDIA 'HILLII'



CAREX OSHIMENSIS




PENNISETUM ALOPECUROIDES



GAULTHERIA SHALLON



HEMEROCALLIS

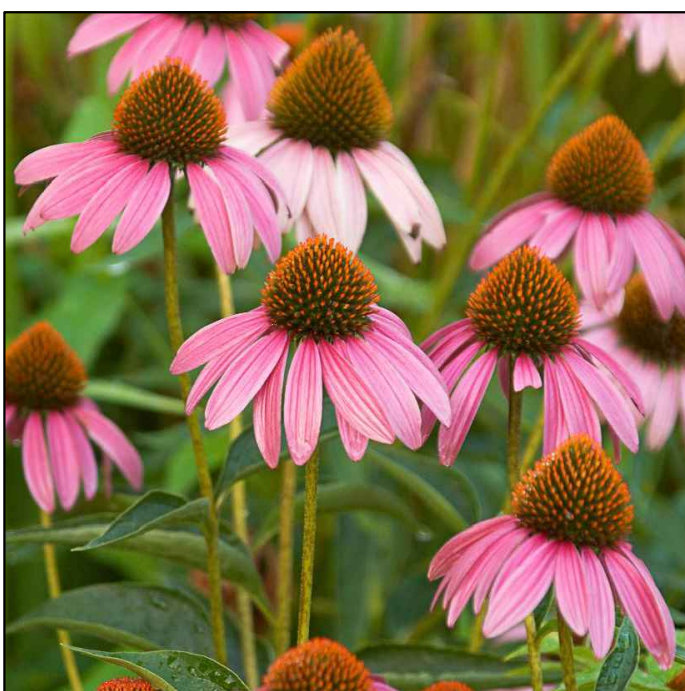

ECHINACEA PURPUREA



LAVENDULA ANGUSTIFOLIA



LIRIOPE MUSCARI



ASTILBE x ARENDSII

SEAL:

5	24.OCT.28	NEW SITE PLAN	RJ
4	24.OCT.07	NEW SITE PLAN	JR
3	24.OCT.03	BIKE RACK RELOCATION	YR
2	24.SEP.10	NEW SITE PLAN/CITY COMMENTS	RJ
1	24.JUL.26	ISSUED FOR DP	

NO.	DATE	REVISION DESCRIPTION	DR.
-----	------	----------------------	-----

CLIENT:

PROJECT:

**27 UNIT TOWNHOUSE
DEVELOPMENT**

**4505, 4515, 4525 & 4535 200 STREET
CITY OF LANGLEY, BC**

DRAWING TITLE:

**PLANT
IMAGE**

DATE:	24.JUN.06	DRAWING NUMBER:
SCALE:		
DRAWN:	RJ	
DESIGN:	RJ	
CHK'D:	YR	

L4

OF 5

pmg
LANDSCAPE
ARCHITECTS

SEAL

5	24.OCT.28	NEW SITE PLAN	RJ
4	24.OCT.07	NEW SITE PLAN	JR
3	24.OCT.03	BIKE RACK RELOCATION	YR
2	24.SEP.10	NEW SITE PLAN/CITY COMMENTS	RJ
1	24.JUL.26	ISSUED FOR DP	

CLIENT:

PROJECT:

**4505, 4515, 4525 & 4535 200 STREET
CITY OF LANGLEY, BC**

DRAWING TITLE:

DATE: 24.JUN.06 DRAWING NUMBER

SCALE: AS SHOWN

DRAWN: RJ

DESIGN: RJ

CHK'D: YR

CHK'D: YR OF 5

CHK'D: YR OF 5

CHK'D: YR OF 5

PMG PROJECT NUMBER:

24-068

