

DEVELOPMENT PERMIT APPLICATION



MULTI FAMILY DEVELOPMENT

20239 & 20247, 54A Avenue, Langley City, British Columbia



DRAWING LIST

COVER PAGE	A-0.1
LOCATION MAP AND TEAM	A-0.2
LAND USE & CONCEPT PLAN	A-0.3
CONTEXT PLAN	A-0.4
PROGRAM SUMMARY	A-0.5
BASE PLAN	A-0.6
SHADOW STUDY	A-0.7
SITE PLAN	A-1.0
FLOOR PLANS	A-2.0 TO A-2.7
PERSPECTIVES	A-3.0 TO A-3.7
MATERIAL BOARD	A-3.8
ELEVATIONS	A-3.9 TO A-3.10


A-4.0 TO A-4.1

A-5.0 TO A-5.6

A-6.0

A-6.1

LOCATION

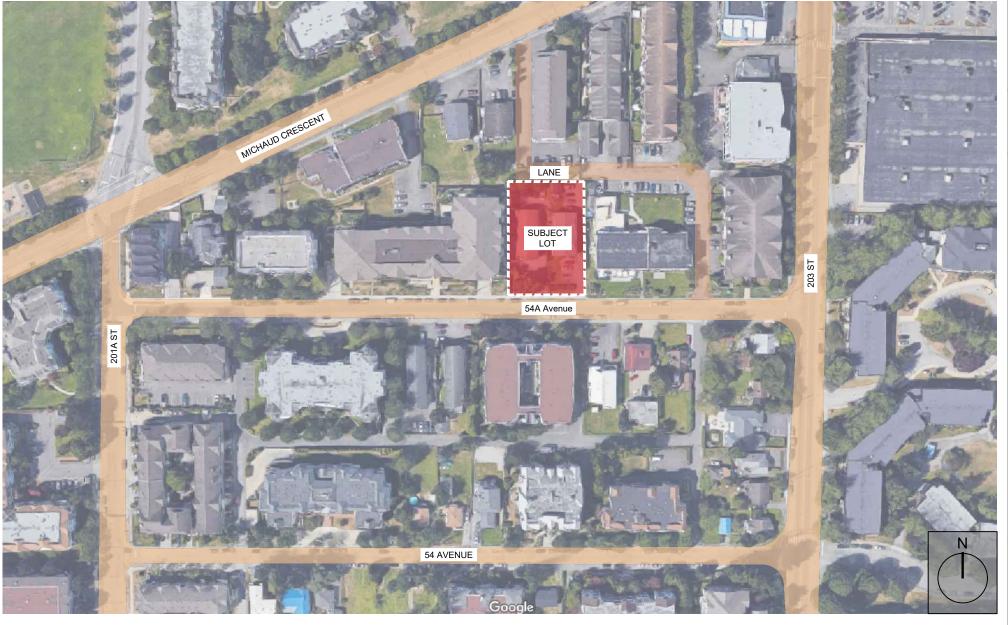

PROJECT TEAM

GARBAGE ENCLOSURE DETAIL

MAILBOX ROOM DETAIL

SECTIONS

UNIT PLANS

ARCHITECT - PARAMORPH ARCHITECTURE INC.

308-9639 137A Street Surrey,BC V3T0M1 (604) 608-0161 info@paramorph.com

SURVEYOR - TARGET LAND SURVEYING

Surrey, BC (604) 583-6161

LANDSCAPE - DAVID STOYKO LANDSCAPE ARCHITECT

2686 6th Avenue East Vancouver, BC V5M 1R3 (604) 720-0048 david@davidstyko.com CIVIL - CENTRAS ENGINEERING LTD.

218 - 2630 Croydon Drive Surrey, BC V3S 6T3 (778)879-7602 aman@centras.ca

ARBORIST - FROGGERS CREEK TREE CONSULTANTS LTD.

7763 McGregor Avenue Burnaby, BC V5J 4H4 (604)721-6002 glenn@froggerscreek.ca

CPTED - LIAHONA SECURITY CONSORTIUM INC.

(250)418-0770 liahonasecurity@shaw.ca **GEOTECH**

- GEOPACIFIC CONSULTANTS

1779 West 75th Avenue Vancouver, BC V6P 6P2 (604)439-0922



308 - 9639 137A Street, Surrey BC V3T 0M1 1690 West 2nd Avenue, Vancouver, BC V6J 1H4 604-608-0161 | paramorph.com

awing, as an instrument of service, is the of the Architect and may not be reproduced their permission and unless the reproducion their name. All design and other information on this drawing are for the use on the specified only and shall not be used otherwise without permission of the Architect. Written dimension we precedence over scaled dimensions.

2024-11-19	Revisions/Comments
2024-10-17	Revisions/Comments
2024-09-06	Revisions/Comments
2024-06-13	D.P. Submission
2023-12-13	D.P. Submission
2023-07-10	Preliminary Application
Date	Description

Seal SEREDARCH SEET STATE OF THE COLUMN SEED AND COLUMN SEED A

D :

Issues / Revisions

MULTI FAMILY DEVELOPMENT

Project Address

20239,20247 54A Ave, Langley City, BC

Drawn By PS	Date 2023-07-10
Checked By MG	Project ID LA19_2306
Sheet Title	


PROJECT

SUMMARY

Scale

Sheet No.

A-0.2

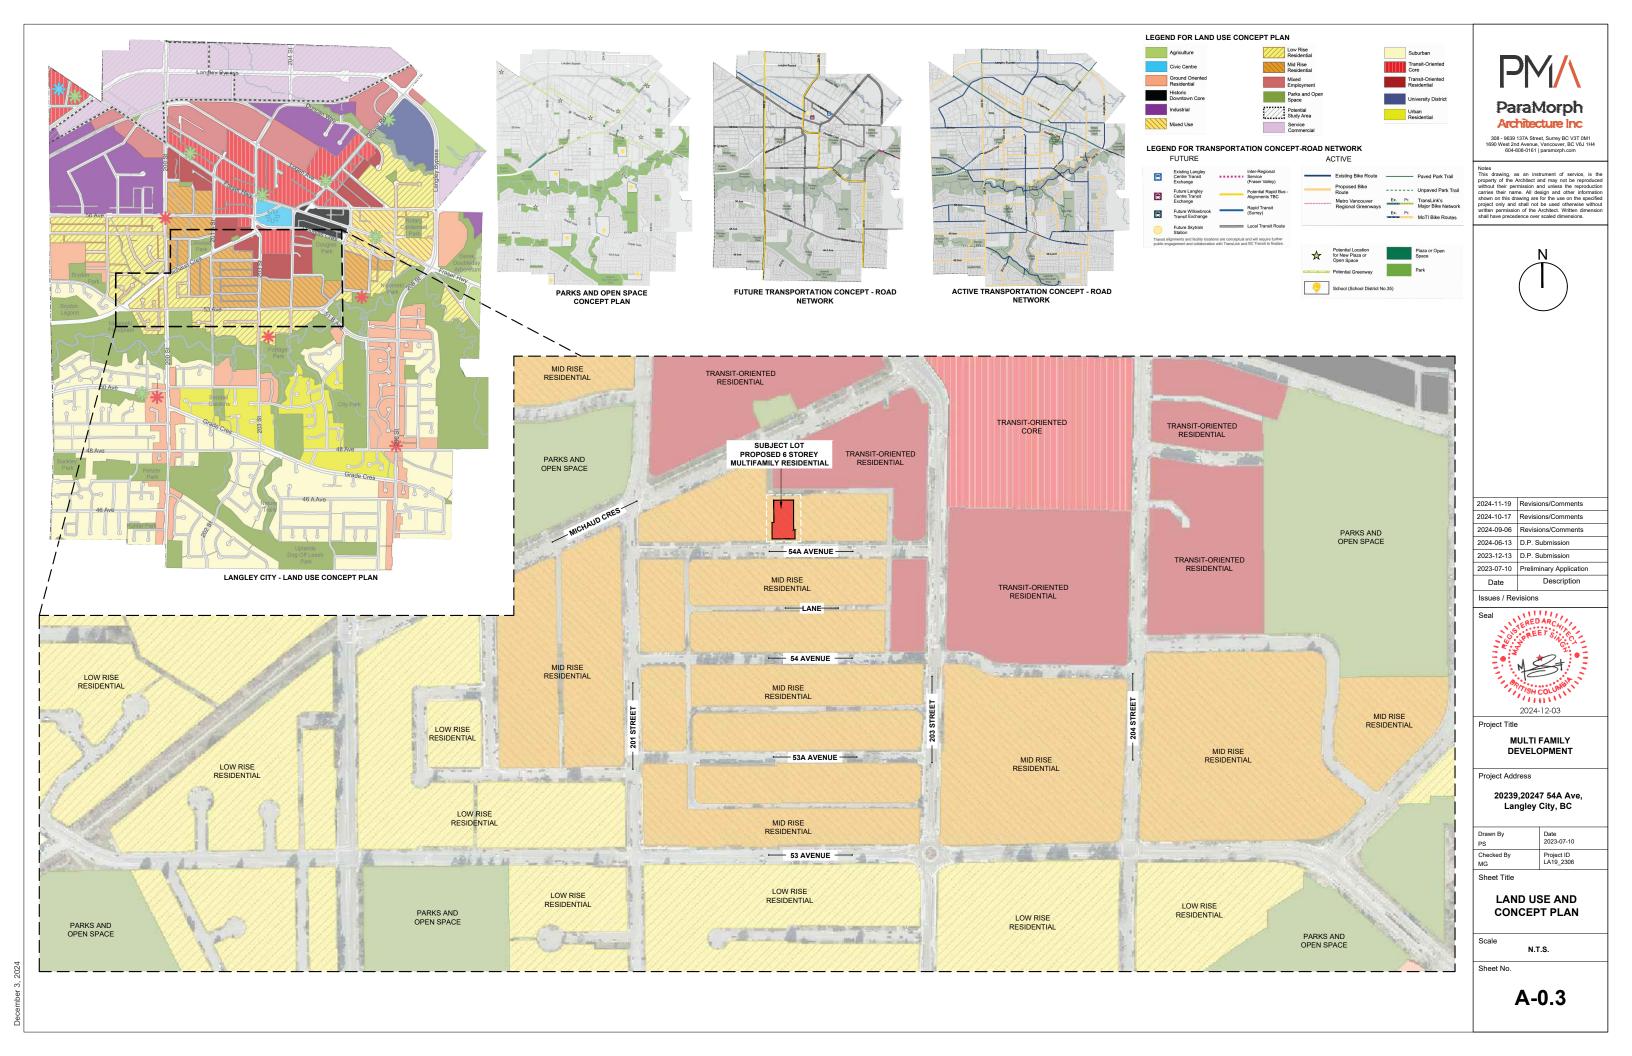





308 - 9639 137A Street, Surrey BC V3T 0M1 1690 West 2nd Avenue, Vancouver, BC V6J 1H4 604-608-0161 | paramorph.com

drawing, as an instrument of service, is the rry of the Architect and may not be reproduced ut their permission and unless the reproduction not stheir name. All design and other information to this drawing are for the use on the specified ct only and shall not be used otherwise without no permission of the Architect. Written dimension have precedence over scaled dimensions.



2024-11-19	Revisions/Comments
2024-10-17	Revisions/Comments
2024-09-06	Revisions/Comments
2024-06-13	D.P. Submission
2023-12-13	D.P. Submission
2023-07-10	Preliminary Application
Date	Description

Date Issues / Revis



Project Title

MULTI FAMILY DEVELOPMENT

Project Address

20239,20247 54A Ave, Langley City, BC

Drawn By PS	Date 2023-07-10
Checked By MG	Project ID LA19_2306

Sheet Title

CONTEXT PLAN

N.T.S.

Scale

Sheet No.

A-0.4

Program Summary

ADDRESS	20239,20247 54A Ave, Langley City
LEGAL DESCRIPTION	PLAN NWS2626 LOT 1 & Plan NWS1617 Lot 1

LOT INFO

SITE AREA	(Sqft)	(Sqm)	(Acre)	(Ha)
GROSS AREA	20,058	1,863	0.46	0.19
DEDICATION	736	68	0.02	0.01
NET AREA (AFTER DEDICATION)	19,321	1,795	0.44	0.18

ZONING	CURRENT	PROPOSED
		CD

FAR (ON GROSS AREA)	PERMITTED	PROPOSED
FAR		2.68
TOTAL AREA(SQ FT.)		53778

ZONING

SETBACKS	PERMITTED	PROPOSED
NORTH (ALONG LANE)		6.00m
SOUTH(ALONG 54 A Ave)		3.00m
EAST (ALONG NEIGHBOURING LOT)		6.00m
WEST (ALONG NEIGHBOURING LOT)		6.00m

PERMITTED	PROPOSED
BLDG HEIGHT	6 STOREY
NO. OF DWELLING UNITS	70
NO. OF ADAPTABLE UNITS	15 (21% OF TOTAL UNITS)

SITE COVERAGE (ON NET AREA)	(Sqft)	(Sqm)	(%age)	REMARKS
PROPOSED	9440	877	48.86%	

FAR CALCULATION (GROSS)					
RESIDENTIAL	RESIDENTIAL	CIRCULATIONS	AMENITY	BUILDABLE	EFFICIENCY
(EXCLUDING PARKING)	(Sqft)	(Sqft)	(Sqft)	(Sqft)	EFFICIENCE
MAIN FLOOR LVL	2,906.40	1,362.58	2,309	6,578.07	79%
SECOND FLOOR LVL	8,443.60	996.34	0	9,439.94	89%
THIRD FLOOR LVL	8,443.60	996.34	0	9,439.94	89%
FOURTH FLOOR LVL	8,443.60	996.34	0	9,439.94	89%
FIFTH FLOOR LVL	8,443.60	996.34	0	9,439.94	89%
SIXTH FLOOR LVL.	8,443.60	996.34	0	9,439.94	89%
			TOTAL FLOOR AREA	53,777.79	

PROPOSED FLOOR AREA SUMMARY

	UNIT COUNT				
R	ТҮРЕ	NO. OF BR.	AREA	TOTAL UNITS	TOTAL AREA (Sqft)
	UNIT-A	1BR	491.00	5	2,455
	UNIT-A1	1BR	535.00	1	535
	UNIT-B	2 BR	789.00	6	4,734
	UNIT-C	STUDIO	512.00	11	5,632
	UNIT-C1	STUDIO	501.00	1	501
	UNIT-C2	STUDIO	573.00	1	573
	UNIT-D (ADAP.)	1BR	537.00	5	2,685
	UNIT-E	3BR	853.00	5	4,265
	UNIT-F	1BR	432.00	5	2,160
	UNIT-G	1 BR	634.00	5	3,170
	UNIT-H (ADAP.)	1 BR	688.00	10	6,880
	UNIT-J	2BR	666.00	5	3,330
	UNIT-K	2BR	885.00	5	4,425
	UNIT-K1	2BR	797.00	5	3,985
	TOTAL			70	45,330

	PARKING REQUIREMENTS BREAKDOWN				
	Studio	13	1.0 / Unit	13	5
	1 Bedroom , 1 Bedroom+Den	31	1.1/ Unit	34.1 SAY 34	22
	2 bedroom	21	1.3/ Unit	27.3 SAY 27	11
	3 bedroom	5	1.5/ Unit	7.5 SAY 8	4
	VISITORS	70	0.2 CAR / UNIT	14.0	14
	TOTAL			96	56
OFF STREET	SMALL CARS		60% OF TOTAL STALLS	33.6 SAY 34	12
PARKING	ACCESSIBLE		5% OF TOTAL STALLS	2.8 SAY 3	5
	LOADING BAY			1	1
	RESIDENTIAL	NO. OF UNITS	PERMITTED	REQUIRED STALLS	PROVIDED
	BICYCLE PARKING	70	0.5 / Unit + 6.0 spaces per building	41	41
	Provided @ Parkade Lvl-1 + Surface				35 + 6 @Grade
	STORAGE LOCKERS	70	1/ Unit	70	73
	Provided @PARKADE LVL-1 & in UNITS				60 in Units + 13 @PARKADE Lvl

AMENITY CALCULATIONS

AMENITIES .			
INDOOR AMENITY	Sq.m.	Sq.ft.	REMARKS
REQUIRED	161	1,733	2.3 Sq.m. or 24.75 Sq.ft/ UNIT
PROPOSED(MAIN FLOOR)	215	2,309	

OUTDOOR AMENITY	Sq.m.	Sq.ft.	REMARKS
REQUIRED			
PROPOSED (ROOF TOP & MAIN FLOOR)	299	3,213	



308 - 9639 137A Street, Surrey BC V3T 0M1 1690 West 2nd Avenue, Vancouver, BC V6J 1H4 604-608-0161 | paramorph.com

Notes
This dwing, as an instrument of service, is the property of the Architect and may not be reproduced without their permission and unless the reproduction carries their name. All design and other information shown on this drawing are for the use on the specified project only and shall not be used otherwise without written permission of the Architect. Written dimension shall have precedence over scaled dimensions.

2024-11-19	Revisions/Comments
2024-10-17	Revisions/Comments
2024-09-06	Revisions/Comments
2024-06-13	D.P. Submission
2023-12-13	D.P. Submission
2023-07-10	Preliminary Application
Date	Description

Seal
Seal
2024-12-03

2027

MULTI FAMILY DEVELOPMENT

Project Address

20239,20247 54A Ave, Langley City, BC

Drawn By	Date
PS	2023-07-10
Checked By	Project ID
MG	LA19_2306


Sheet Title

PROGRAM SUMMARY

Scale

Sheet No.

A-0.5

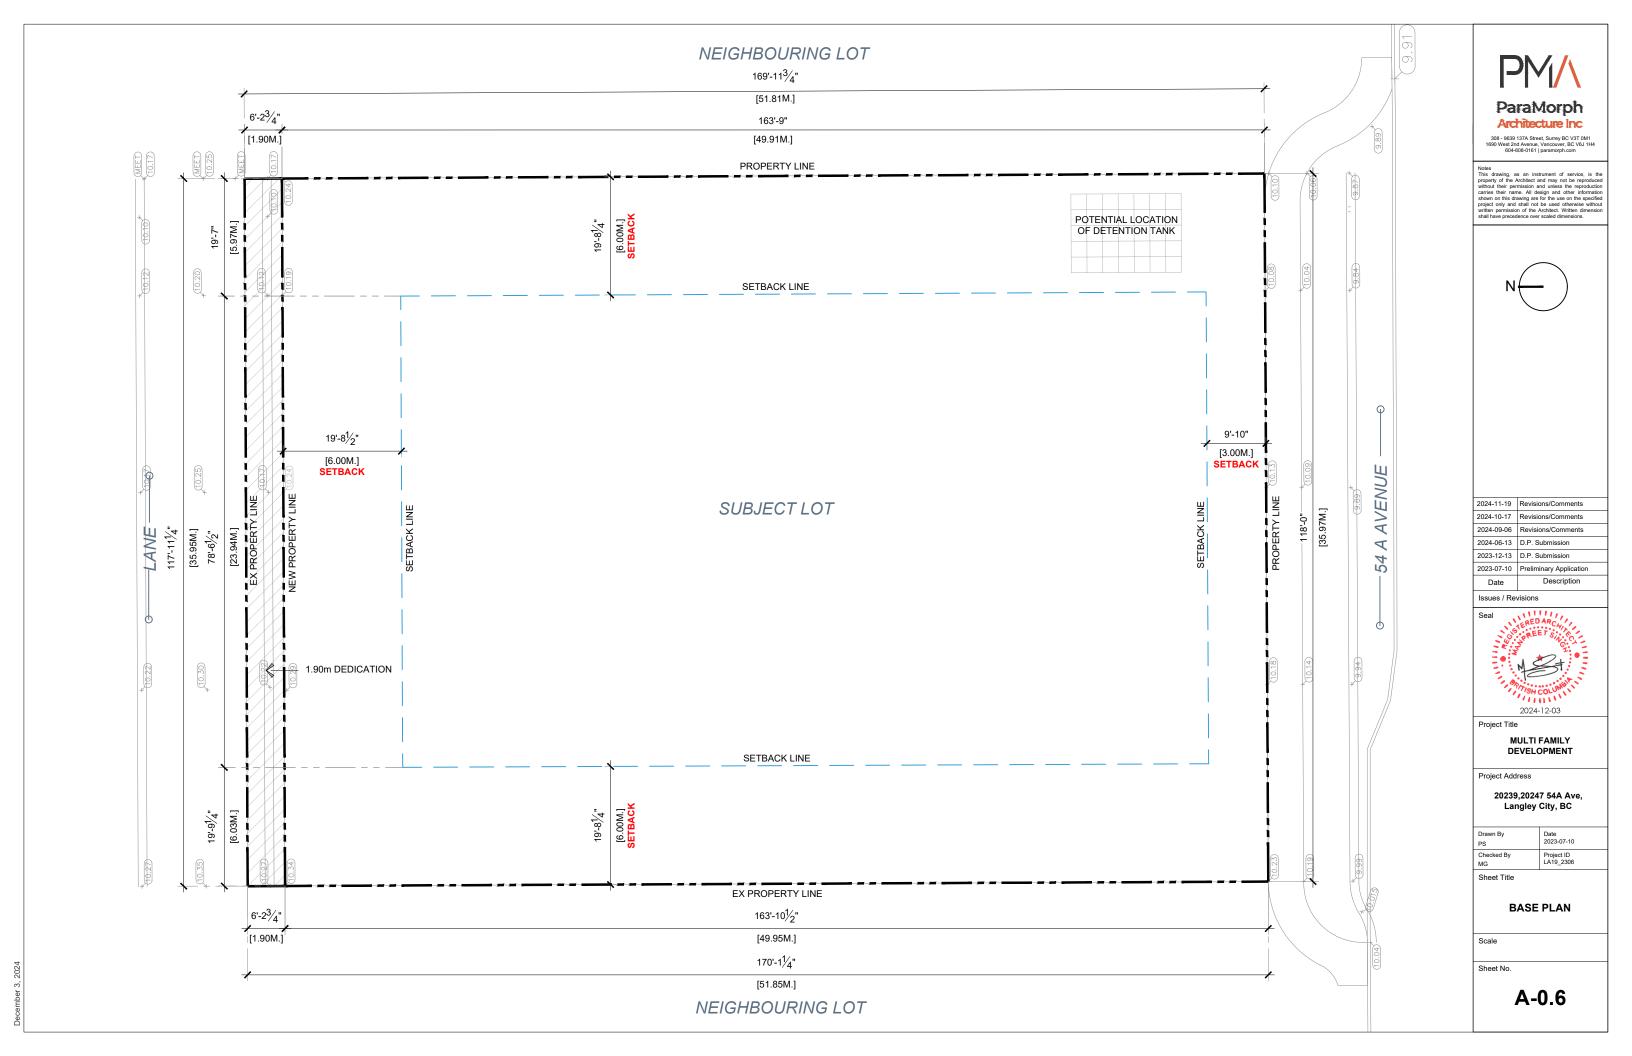



SHADOW @ EQUINOX MARCH 20 9AM





SHADOW @ EQUINOX MARCH 20 12NOON





SHADOW @ EQUINOX MARCH 20 3PM







2024-11-19	Revisions/Comments
2024-10-17	Revisions/Comments
2024-09-06	Revisions/Comments
2024-06-13	D.P. Submission
2023-12-13	D.P. Submission
2023-07-10	Preliminary Application

Description

Date



MULTI FAMILY DEVELOPMENT

Project Address


20239,20247 54A Ave, Langley City, BC

Drawn By	Date
PS	2023-07-10
Checked By	Project ID
MG	LA19_2306
Sheet Title	


SHADOW STUDY

N.T.S.

Sheet No.

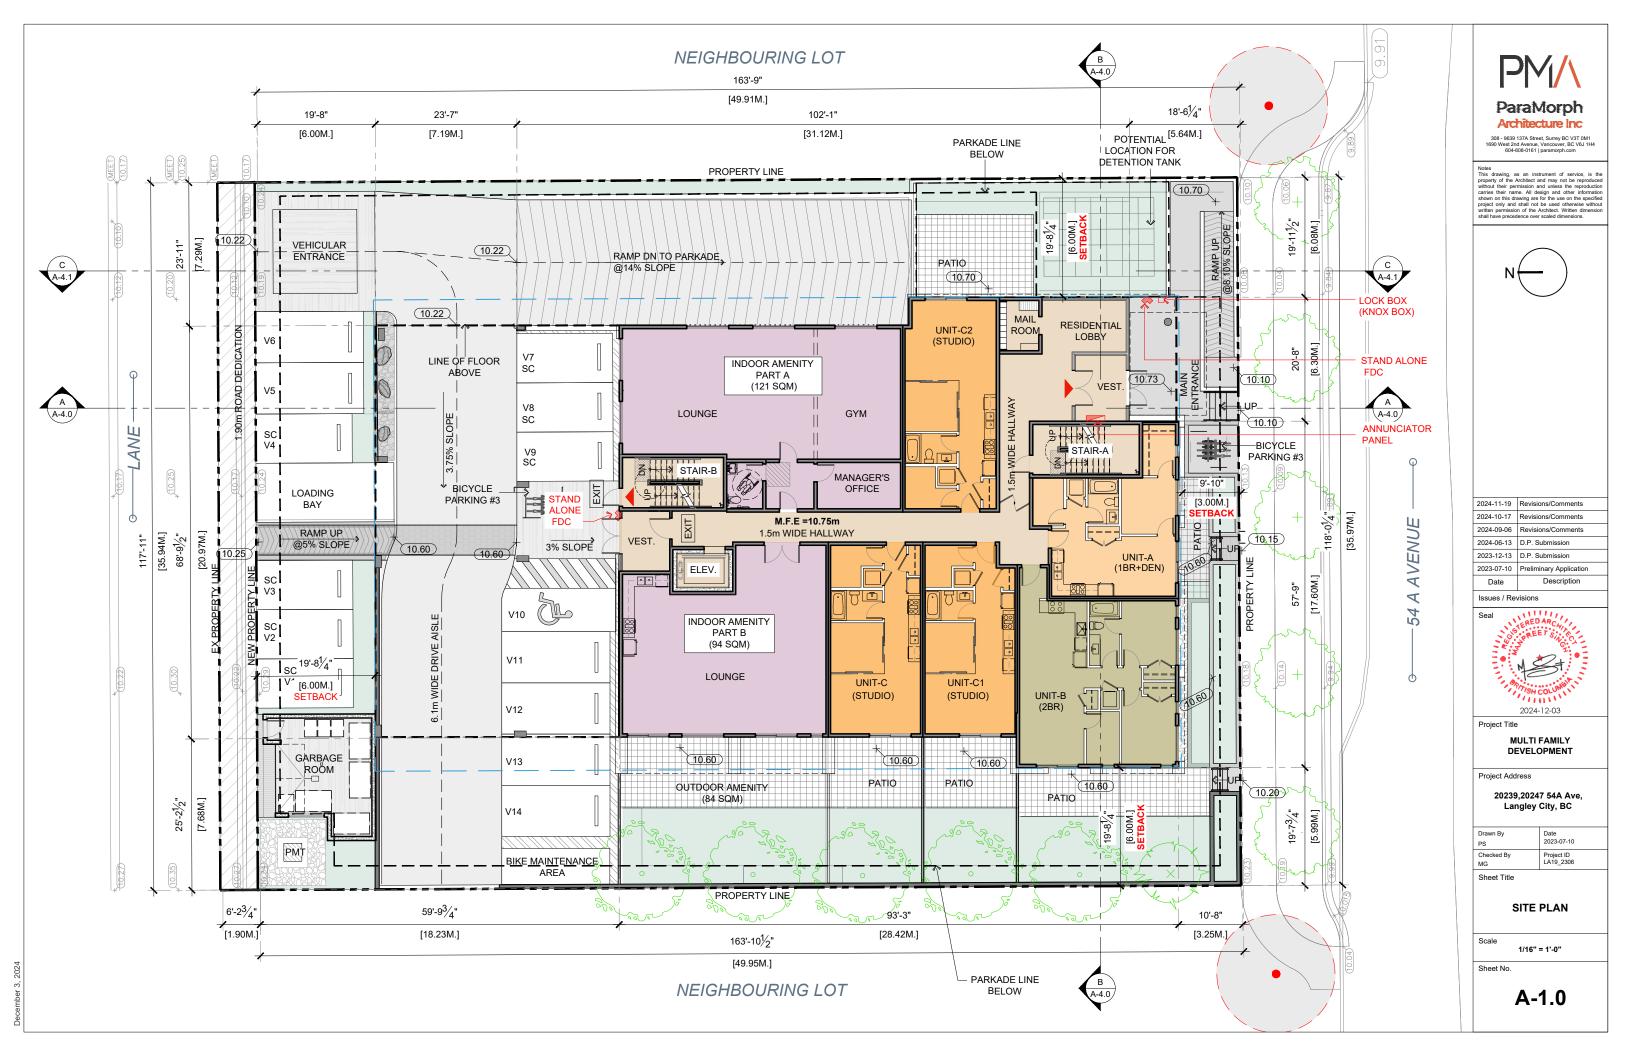



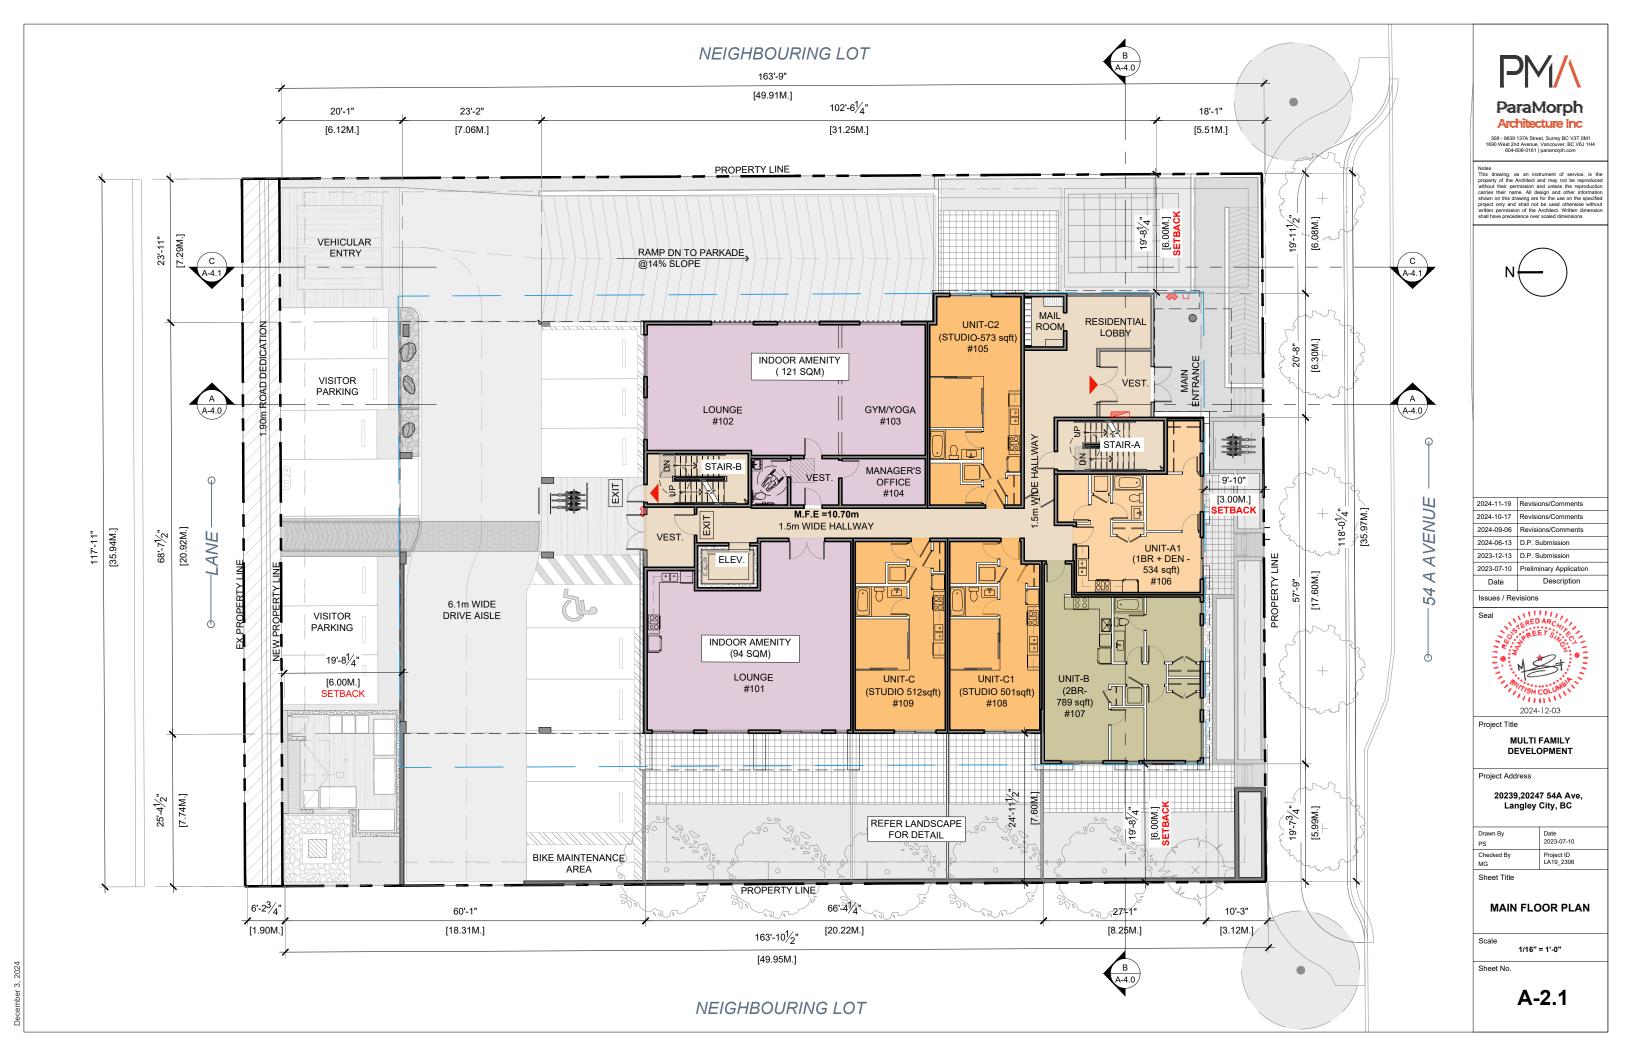














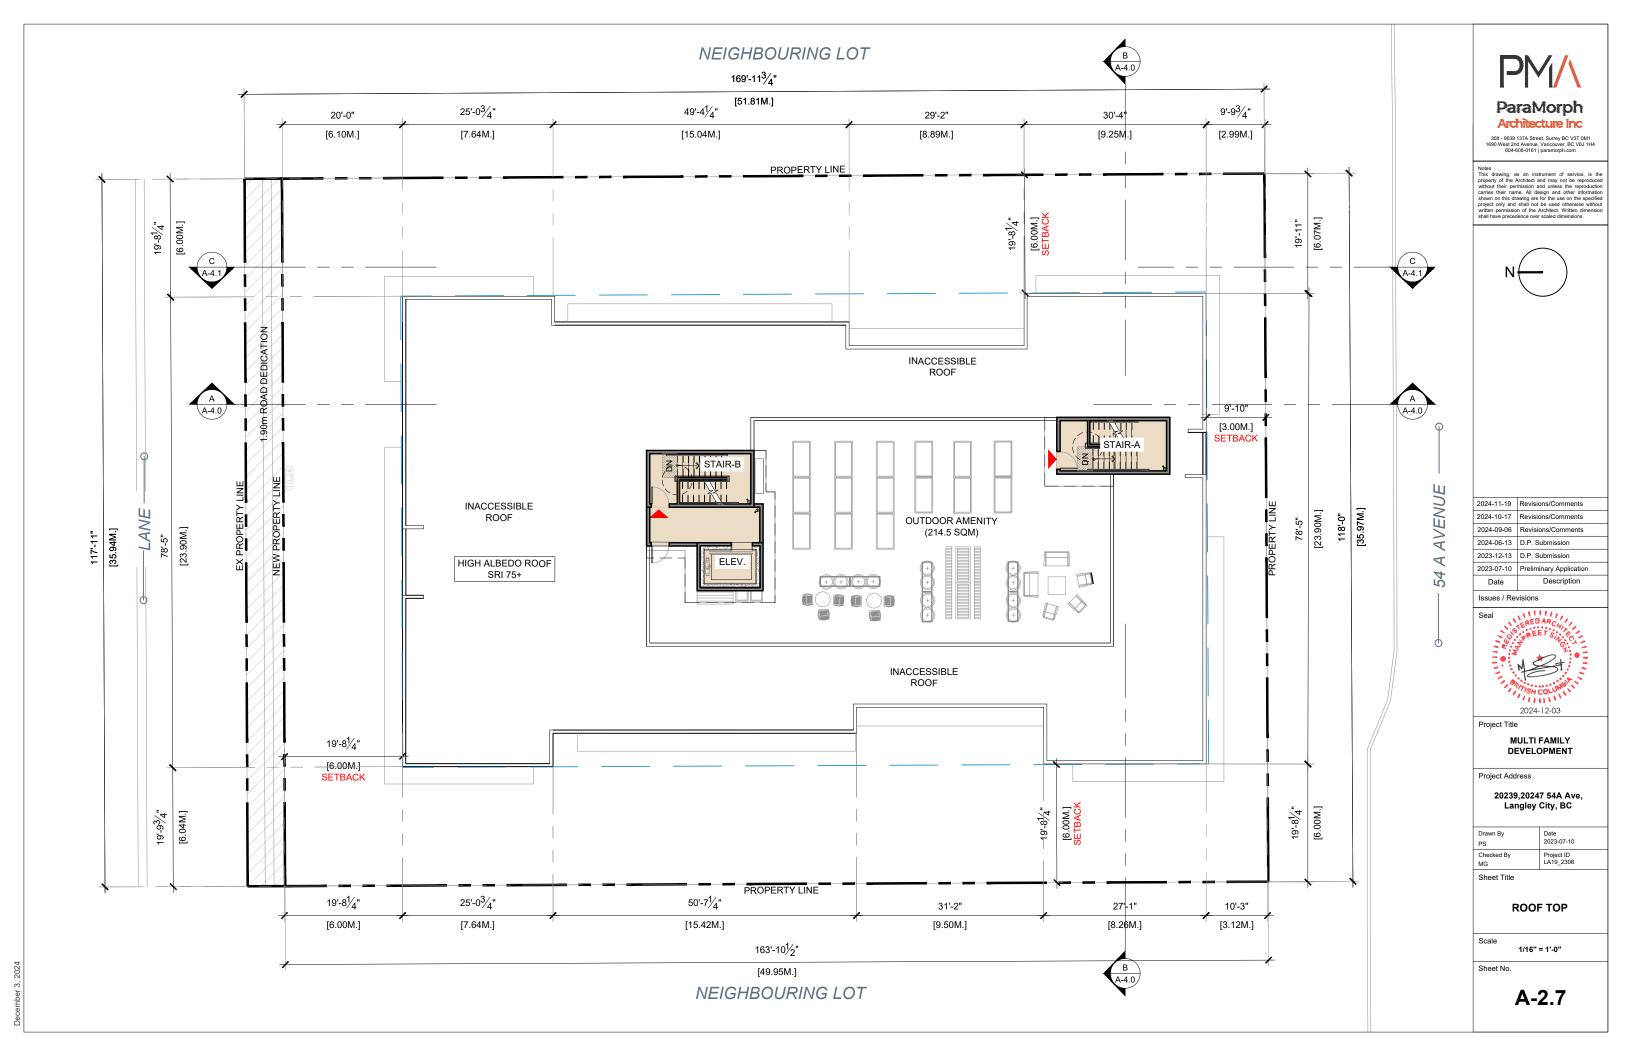

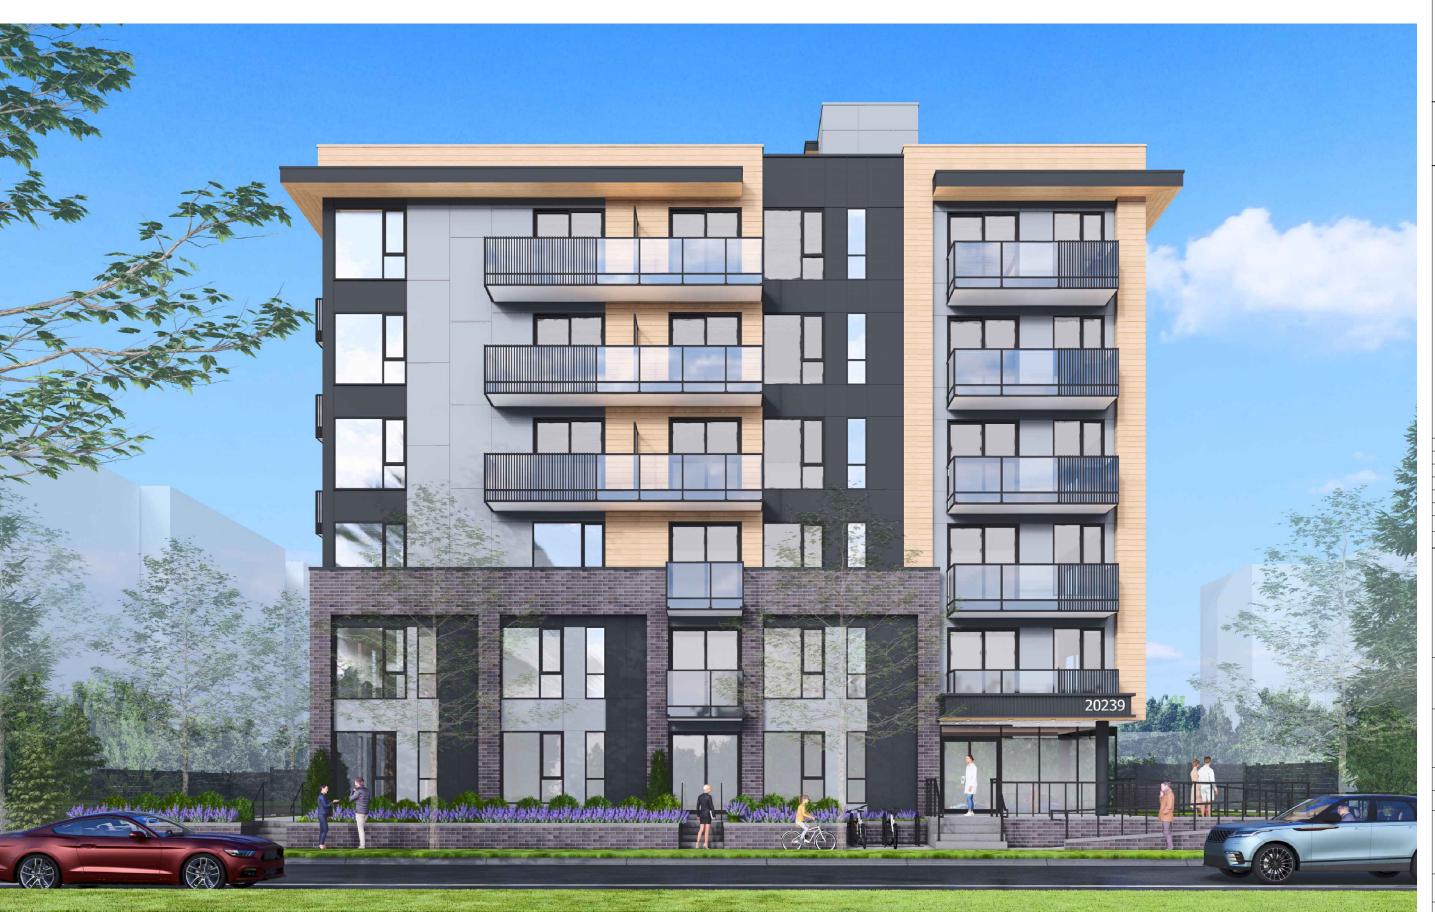



308 - 9639 137A Street, Surrey BC V3T 0M1 1690 West 2nd Avenue, Vancouver, BC V6J 1H4 604-608-0161 | paramorph.com

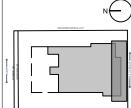

KEY PLAN

ı		
	2024-11-19	Revisions/Comments
	2024-10-17	Revisions/Comments
	2024-09-06	Revisions/Comments
	2024-06-13	D.P. Submission
	2023-12-13	D.P. Submission
	2023-07-10	Preliminary Application

Description

Issues / Revisions



Project Title

MULTI FAMILY DEVELOPMENT

20239,20247 54A Ave, Langley City, BC

Drawn By	Date 2023-07-10
PS	2023-07-10
Checked By	Project ID
MG	LA19_2306

Sheet Title

PERSPECTIVES

N.T.S


1 PERSPECTIVE VIEW ALONG 54A AVENUE





308 - 9639 137A Street, Surrey BC V3T 0M1 1690 West 2nd Avenue, Vancouver, BC V6J 1H4 604-608-0161 | paramorph.com

lotes his drawing, as an instrument of service, is roperty of the Architect and may not be reprod without their permission and unless the reprodu arries their name. All design and other inform hown on this drawing are for the use on the spec roject only and shall not be used otherwise with

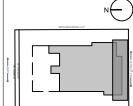

KEY PLAN

2024-11-19	Revisions/Comments
2024-10-17	Revisions/Comments
2024-09-06	Revisions/Comments
2024-06-13	D.P. Submission
2023-12-13	D.P. Submission
2023-07-10	Preliminary Application

Description

Issues / Revisions



Project Title

MULTI FAMILY DEVELOPMENT

Project Addres

20239,20247 54A Ave, Langley City, BC

	Drawn By PS	Date 2023-07-10
	Checked By	Project ID
3	MG	LA19_2306

Sheet Title

PERSPECTIVES

Scale N.T.S

neet No.




1 PERSPECTIVE VIEW ALONG SOUTH-WEST CORNER



308 - 9639 137A Street, Surrey BC V3T 1690 West 2nd Avenue, Vancouver, BC V6 604-608-0161 I paramorph com

> drawing, as an instrument of service, is the try of the Architect and may not be reproduced at their permission and unless the reproduction their name. All design and other information on this drawing are for the use on the specified to nly and shall not be used othewise without permission of the Architect. Written dimension awe precedence over scaled dimensions.

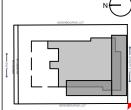

KEY PLAN

2024-11-19	Revisions/Comments
2024-10-17	Revisions/Comments
2024-09-06	Revisions/Comments
2024-06-13	D.P. Submission
2023-12-13	D.P. Submission
2023-07-10	Preliminary Application

Date Issues / Revisi



Description

Project Title

MULTI FAMILY DEVELOPMENT

Project Address

20239,20247 54A Ave, Langley City, BC

Drawn By	Date
PS	2023-07-10
Checked By MG	Project ID LA19_2306

Sheet Title

PERSPECTIVES

Scale N.T.S

Sheet N




1 PERSPECTIVE VIEW ALONG SOUTH-EAST CORNER



308 - 9639 137A Street, Surrey BC V3T 0 1690 West 2nd Avenue, Vancouver, BC V6J

tes s drawing, as an instrument of service, is the perty of the Architect and may not be reproduced not their permission and unless the reproduction ries their name. All design and other information own on this drawing are for the use on the specifie ject only and shall not be used otherwise without ten permission of the Architect. Written dimension and the precedence over scaled dimensions.

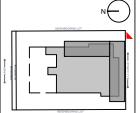

KEY PLAN

2024-11-19	Revisions/Comments
2024-10-17	Revisions/Comments
2024-09-06	Revisions/Comments
2024-06-13	D.P. Submission
2023-12-13	D.P. Submission
2023-07-10	Preliminary Application

Description

Date



Project Title

MULTI FAMILY DEVELOPMENT

Project Address

20239,20247 54A Ave, Langley City, BC

Drawn By PS	Date 2023-07-10
Checked By MG	Project ID LA19_2306

MG Sheet Title

PERSPECTIVES

Scale N.T.S

Sheet No




PERSPECTIVE VIEW
FROM WEST NEIGHBOURING LOT

ParaMorph Architecture Inc

308 - 9639 137A Street, Surrey BC V3T 0M1 1690 West 2nd Avenue, Vancouver, BC V6J 1H4 604-608-0161 | paramorph.com

stes is drawing, as an instrument of service, is the poperly of the Architect and may not be reproduced thout their permission and unless the reproduction rises their name. All design and other information to this drawing are for the use on the specific eject only and shall not be used otherwise without little permission of the Architect. Written dimensional all have precedence over scaled dimensions.

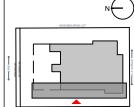

KEY PLAN

2024-11-19	Revisions/Comments
2024-10-17	Revisions/Comments
2024-09-06	Revisions/Comments
2024-06-13	D.P. Submission
2023-12-13	D.P. Submission
2023-07-10	Preliminary Application

Description

Date
Issues / Revisions



D : (T)

MULTI FAMILY DEVELOPMENT

Project Address

20239,20247 54A Ave, Langley City, BC

Drawn By	Date
PS	2023-07-10
Checked By MG	Project ID LA19_2306

Sheet Title

PERSPECTIVES

Scale N.T.S


01 111



ParaMorph Architecture Inc

> 308 - 9639 137A Street, Surrey BC V3T 0M 1690 West 2nd Avenue, Vancouver, BC V6J 1 604-608-0161 | paramorph.com

stes is drawing, as an instrument of service, is the poperty of the Architect and may not be reproduce thout their permission and unless the reproducior rises their name. All design and other information on this drawing are for the use on the specified eject only and shall not be used otherwise without little permission of the Architect. Written dimension all have precedence over scaled dimensions.

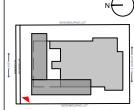

KEY PLAN

2024-11-19	Revisions/Comments
2024-10-17	Revisions/Comments
2024-09-06	Revisions/Comments
2024-06-13	D.P. Submission
2023-12-13	D.P. Submission
2023-07-10	Preliminary Application
Date	Description

Issues / Revis



MULTI FAMILY DEVELOPMENT

Project Address

20239,20247 54A Ave, Langley City, BC

Drawn By	Date
PS	2023-07-10
Checked By	Project ID
MG	LA19_2306


Sheet Title

PERSPECTIVES

Scale

Sheet No.




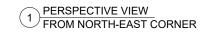



308 - 9639 137A Street, Surrey BC V3T 0 1690 West 2nd Avenue, Vancouver, BC V6J 604-608-0161 | paramorph.com

stes is drawing, as an instrument of service, is the sperity of the Architect and may not be reproduced friets bere mane. All design and other information own on this drawing are for the use on the specific specionly and shall not be used otherwise without the permission of the Architect. Written dimensional all have precedence over scaled dimensions.

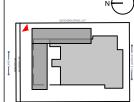

KEY PLAN

2024-11-19	Revisions/Comments
2024-10-17	Revisions/Comments
2024-09-06	Revisions/Comments
2024-06-13	D.P. Submission
2023-12-13	D.P. Submission
2023-07-10	Preliminary Application
Date	Description

Issues / Revisions



Project Title

MULTI FAMILY DEVELOPMENT

Project Address

20239,20247 54A Ave, Langley City, BC

Drawn By PS	Date 2023-07-10
Checked By MG	Project ID LA19_2306

Sheet Title

PERSPECTIVES

Scale

01 111



PERSPECTIVE VIEW
FROM NE CORNER (REAR ENTRANCE)



308 - 9639 137A Street, Surrey BC V3T 0 1690 West 2nd Avenue, Vancouver, BC V6J

> drawing, as an instrument of service, is the rty of the Architect and may not be reproduced ut their permission and unless the reproduction s their name. All design and other information no this drawing are for the use on the specified t only and shall not be used otherwise without n permission of the Architect. Written dimension have precedence over scaled dimensions.



KEY PLAN

2024-11-19	Revisions/Comments
2024-10-17	Revisions/Comments
2024-09-06	Revisions/Comments
2024-06-13	D.P. Submission
2023-12-13	D.P. Submission
2023-07-10	Preliminary Application

Description

Date



.

MULTI FAMILY DEVELOPMENT

Project Address

20239,20247 54A Ave, Langley City, BC

Drawn By	Date
PS	2023-07-10
Checked By	Project ID LA19 2306

Sheet Title

PERSPECTIVES

Scale

Sheet No




SOUTH ELEVATION (ALONG 54 AVE)



1 - Double Glazed Windows Color to Match:Benjamin Moore Black Ink_2127-20 Glass: Clear



2 - Aluminium Door & Double **Glazed Glass** Color to Match: Benjamin Moore Black Ink 2127-20 Glass:Clear

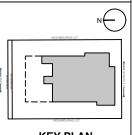

ParaMorph Architecture Inc

KEY PLAN

2024-11-19 Revisions/Comments 2024-10-17 Revisions/Comments 2024-09-06 Revisions/Comments 2024-06-13 D.P. Submission

2023-12-13 D.P. Submission 2023-07-10 Preliminary Application

Description

2024-12-03

MULTI FAMILY DEVELOPMENT

20239,20247 54A Ave, Langley City, BC

> Date 2023-07-10 Project ID LA19_2306

Date

Project Title


Project Address

Issues / Revisions

4- James Hardie Siding _Rustic Series: Woodtone Color to Match: Sand Castle



5- Metal Railing: Color To Match:Benjamin Moore Black Ink_2127-20

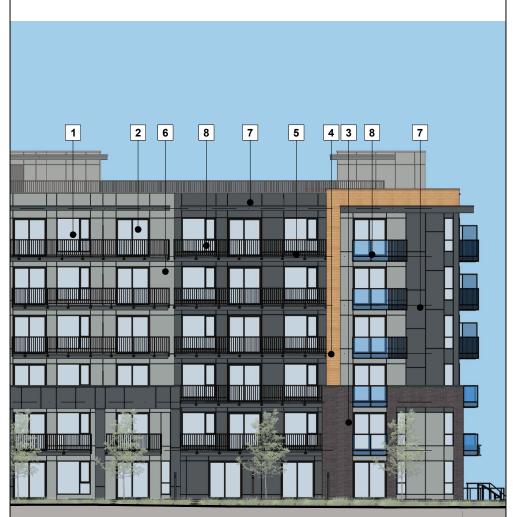

* NOTE: All fiber cement panels trims/recess, reveals, reglets, etc. must be colored matching to the panels they are attached to.



3- Brick Veneer : IXL Building

Color: Thin brick - Sienna Ironspot

Products Itd.

6- Fiber Cement Panelling with Reveal Color to Match: James Hardie_ Gray Slate



7- Fiber Cement Panelling with Reveal Color to Match: James Hardie Iron Gray



8 - Metal Railing: Color To Match:Benjamin Moore Black Ink 2127-20 Clear Glass

MATERIAL BOARD

Sheet No.

Scale


Sheet Title










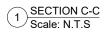



604-608-0161 | paramorph.com

sites is drawing, as an instrument of service, is the poerly of the Architect and may not be reproduce thout their permission and unless the reproducior rises their name. All design and other information wom on this drawing are for the use on the specifice cject only and shall not be used otherwise without little permission of the Architect. Written dimension all have precedence over scaled dimensions.

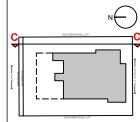

KEY PLAN

2024-11-19	Revisions/Comments
2024-10-17	Revisions/Comments
2024-09-06	Revisions/Comments
2024-06-13	D.P. Submission
2023-12-13	D.P. Submission
2023-07-10	Preliminary Application
Date	Description

Issues / Revisions



Project Title

MULTI FAMILY DEVELOPMENT

Project Address

20239,20247 54A Ave, Langley City, BC

	Drawn By PS	Date 2023-07-10
	Checked By MG	Project ID LA19_2306
	Sheet Title	

ieet ritie


SECTIONS


N.T.S

Scale

Sheet No.

A-4.1

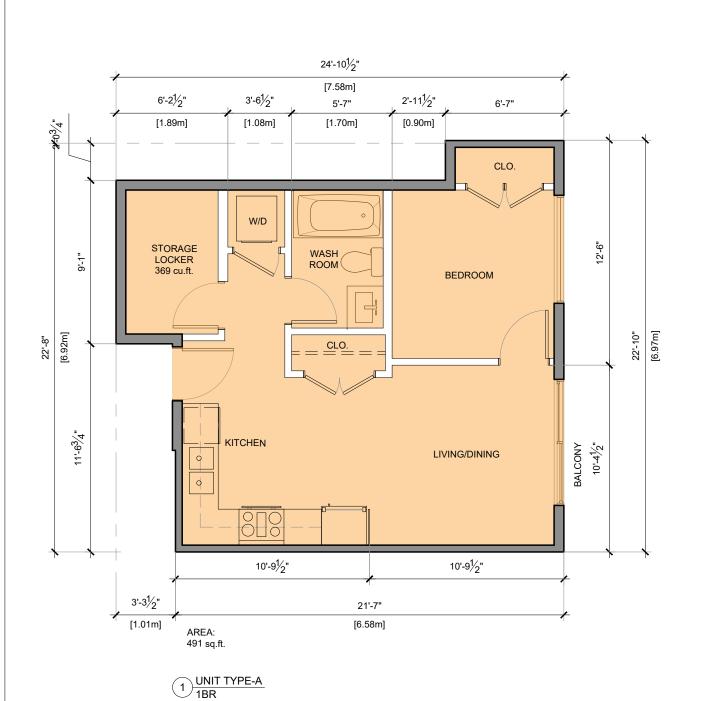

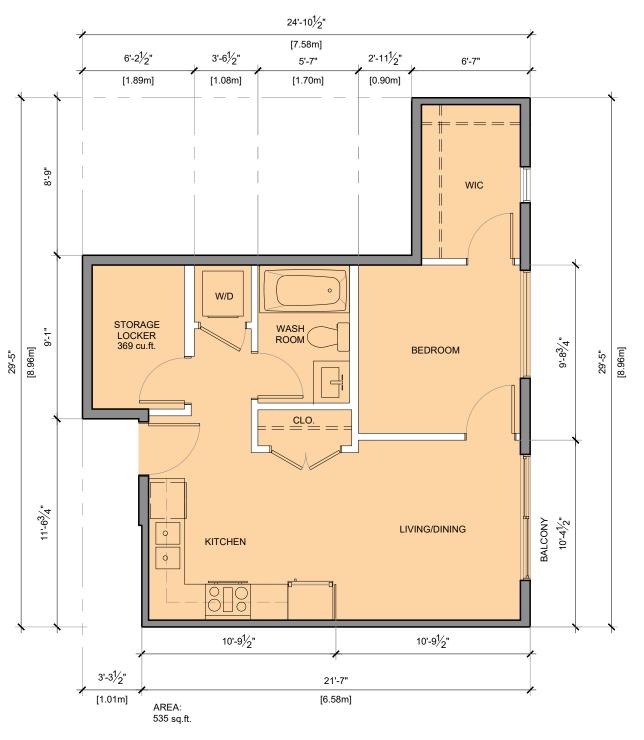


2 UNIT TYPE-A1 1BR




308 - 9639 137A Street, Surrey BC V3T 0M1 1690 West 2nd Avenue, Vancouver, BC V6J 1H4 604-608-0161 | paramorph.com

Notes This drawing, as an instrument of service, is 1 property of the Architect and may not be reproduct without their permission and unless the reproduct carries their name. All design and other informat shown on this drawing are for the use on the specifi project only and shall not be used otherwise with written permission of the Architect. Written dimens shall have procedure over scrafe dimensions.



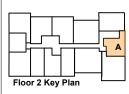

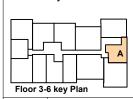

2024-11-10	Tte visions/comments
2024-10-17	Revisions/Comments
2024-09-06	Revisions/Comments
2024-06-13	D.P. Submission
2023-12-13	D.P. Submission
2023-07-10	Preliminary Application
Date	Description

Issues / Revisions



Project Title

MULTI FAMILY

DEVELOPMENT

Project Address

20239,20247 54A Ave, Langley City, BC

	PS PS	2023-07-10
	Checked By MG	Project ID LA19_2306
	Sheet Title	


UNIT PLANS


Scale

Sheet No.

A-5.0

3/16" = 1'-0"

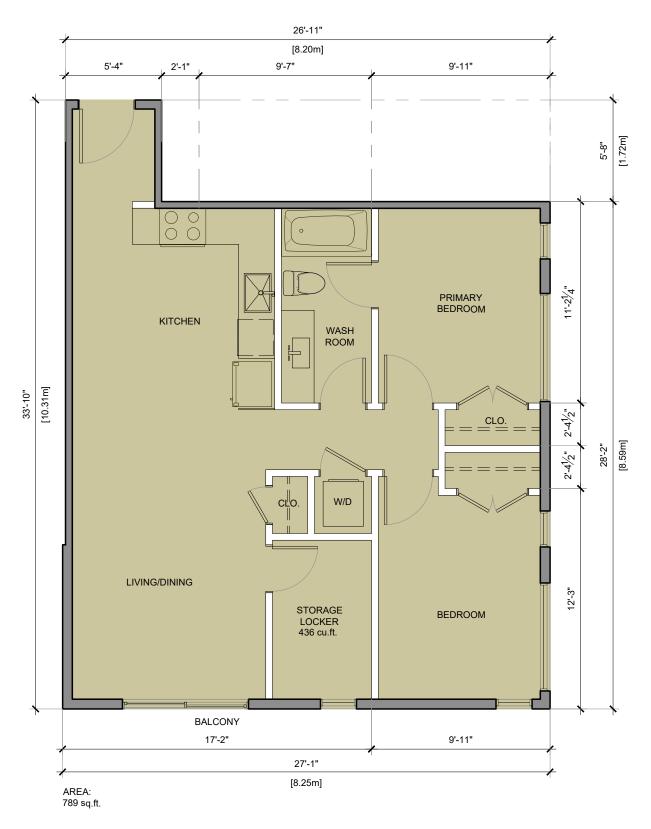

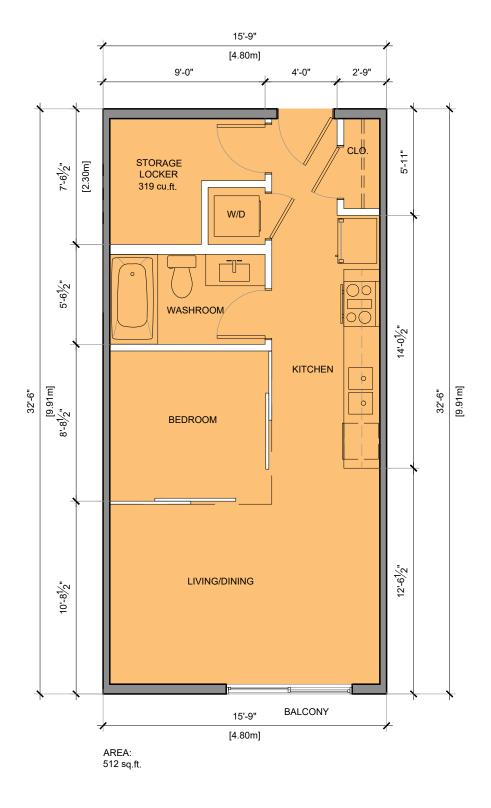



2 UNIT TYPE-C STUDIO




308 - 9639 137A Street, Surrey BC V3T 0M1 1690 West 2nd Avenue, Vancouver, BC V6J 1H4 604-608-0161 | paramorph.com

otes is drawing, as an instrument of service, is the openty of the Architect and may not be reproduced thout their permission and unless the reproduction intries their name. All design and other information now on this drawing are for the use on the specified jedject only and shall not be used otherwise without ritten permission of the Architect. Written dimension all have procedence over scaled dimensions.

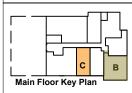

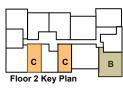

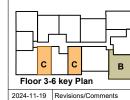

2024-10-17	Revisions/Comments
2024-09-06	Revisions/Comments
2024-06-13	D.P. Submission
2023-12-13	D.P. Submission
2023-07-10	Preliminary Application
Date	Description

Issues / Revisions



Project Title

MULTI FAMILY DEVELOPMENT

Project Address

20239,20247 54A Ave, Langley City, BC

PS PS	2023-07-10
Checked By MG	Project ID LA19_2306
Sheet Title	


UNIT PLANS

3/16" = 1'-0"


Scale

Sheet No.

A-5.1

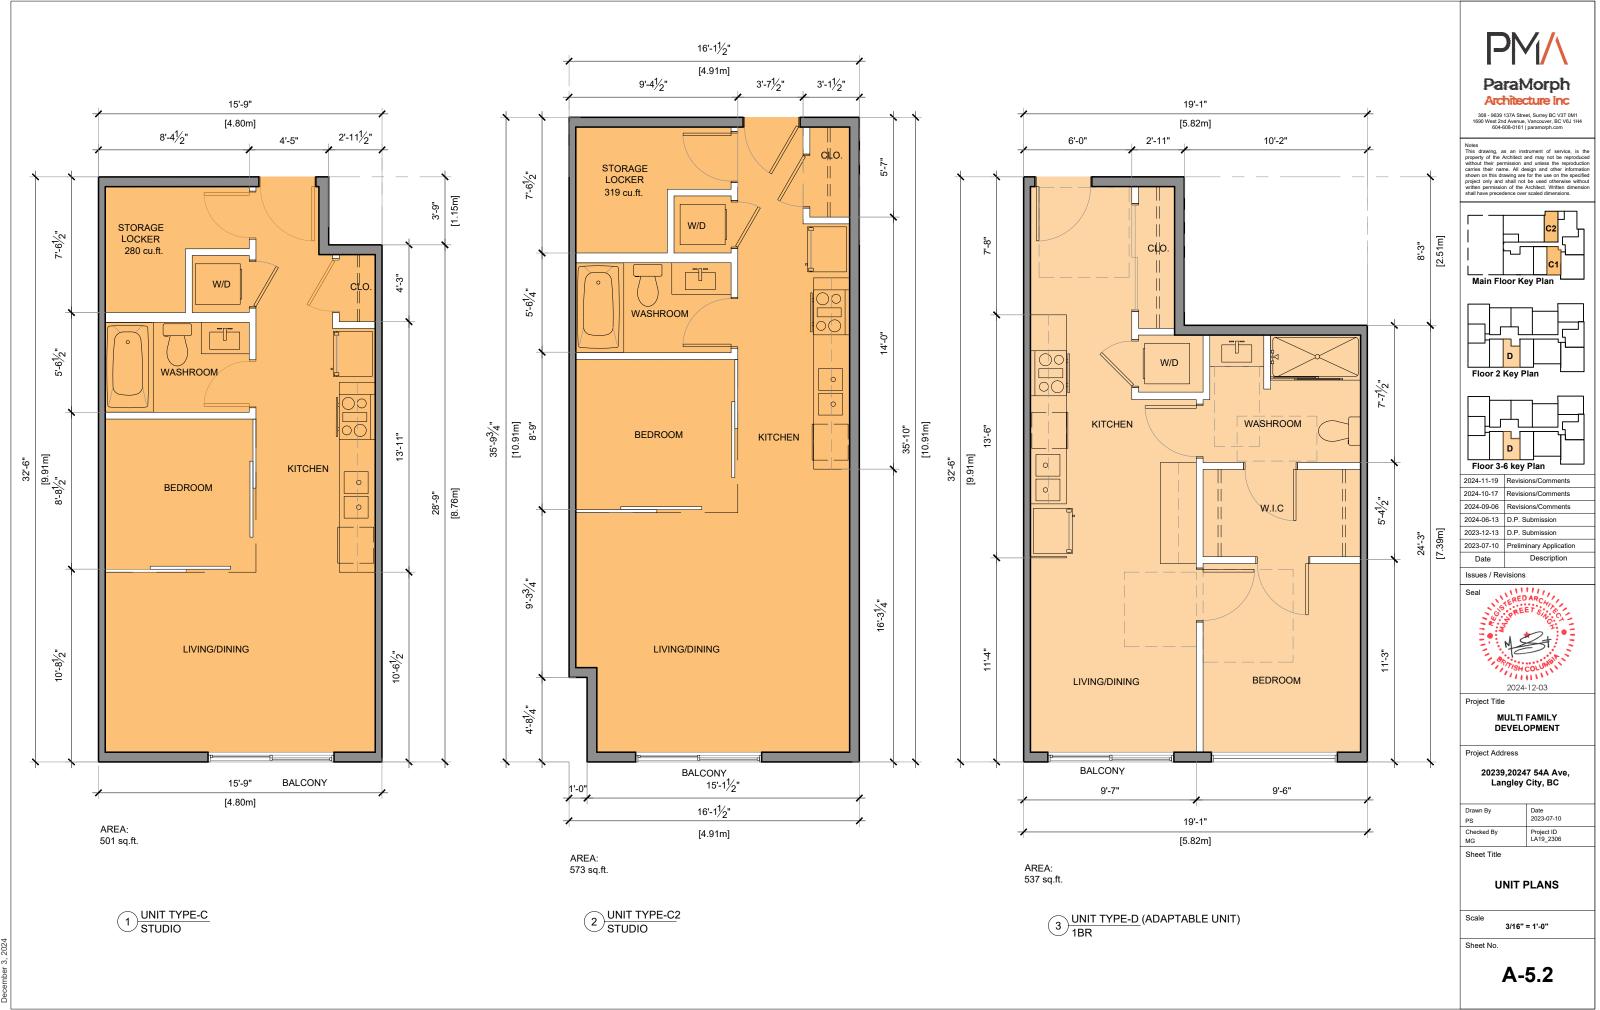

-

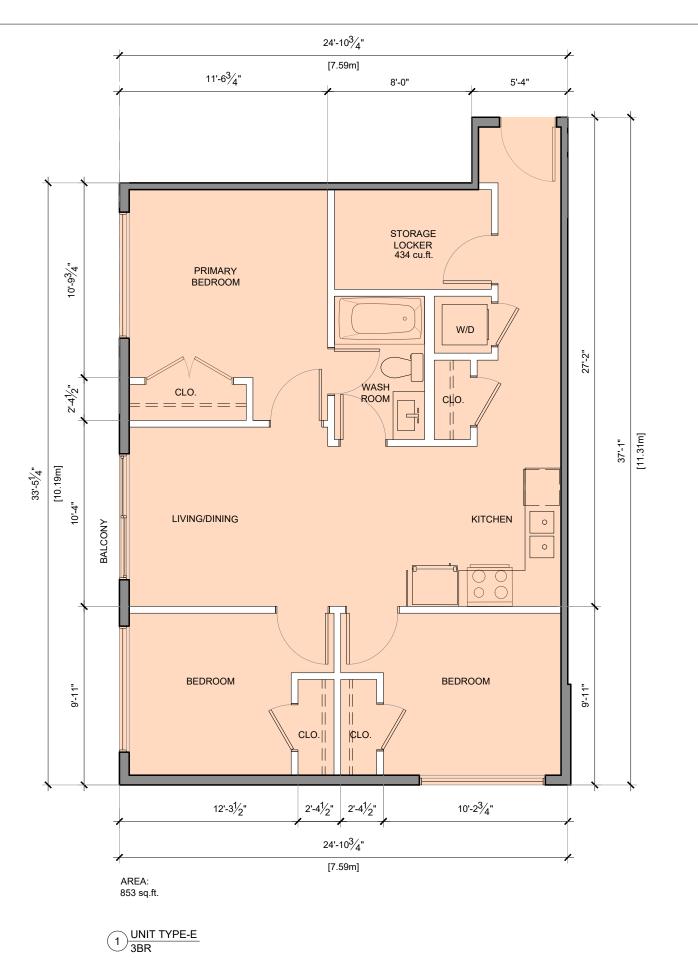

19'-7" [5.96m] 10'-10³/₄" 2'-9" 5'-11" BEDROOM сно. WASH 11'-3" ROOM W/D CLb. 22'-0" [6.71m] 22'-0" [6.71m] BALCONY 10'-9" LIVING/DINING KITCHEN 10'-2" 9'-4" 19'-7" [5.96m]


> AREA: 432 sq.ft.


> > 2 UNIT TYPE-F 1BR




308 - 9639 137A Street, Surrey BC V3T 0M1 1690 West 2nd Avenue, Vancouver, BC V6J 1H4 604-608-0161 | paramorph.com

totes this drawing, as an instrument of service, is the roperly of the Architect and may not be reproduced inhout their permission and unless the reproduction arrises their name. All design and other information hown on this drawing are for the use on the specified roject only and shall not be used otherwise without written permission of the Architect. Written dimension and have precedence over scaled dimensions.

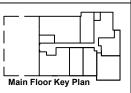

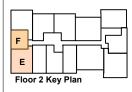

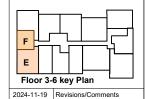

2024-10-17	Revisions/Comments
2024-09-06	Revisions/Comments
2024-06-13	D.P. Submission
2023-12-13	D.P. Submission
2023-07-10	Preliminary Application
Date	Description

Issues / Revisions



Project Title

MULTI FAMILY DEVELOPMENT

Project Address

20239,20247 54A Ave, Langley City, BC


PS PS	2023-07-10
Checked By MG	Project ID LA19_2306
Sheet Title	

UNIT PLANS

Scale 3/16" = 1'-0"

Sheet No.

A-5.3

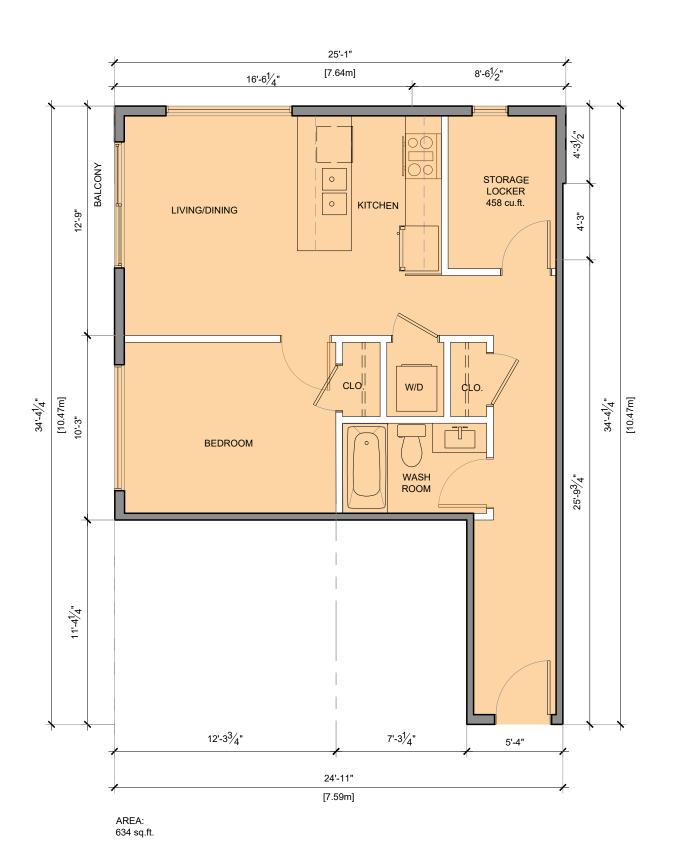

24'-8" [7.52m] 11'-11¹⁄2" 12'-8½" BALCONY LIVING/DINING 12'-1" BEDROOM 31'-0" [9.45m] [9.45m] 10'-0" 9'-31/2" WASHROOM KITCHEN W.I.C W/D 9'-01/2" 8'-11" STORAGE LOCKER 505 cu.ft. сцр. 6'-1¹/₂" 2'-61/2" 7'-6" 8'-61/2" 16'-2" [4.93m] [2.60m]


> AREA: 688 sq.ft.


2 UNIT TYPE-H (ADAPTABLE UNIT) 1BR




308 - 9639 137A Street, Surrey BC V3T 0M1 1690 West 2nd Avenue, Vancouver, BC V6J 1H4 604-608-0161 | paramorph.com

otes his drawing, as an instrument of service, is the openty of the Architect and may not be reproduced throut their permission and unless the reproduction tries their name. All design and other information rown on this drawing are for the use on the specified jedec only and shall not be used otherwise without ritten permission of the Architect. Written dimensions.

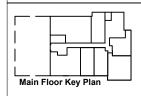

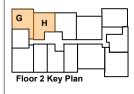

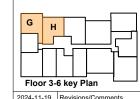

	r to violorio, o o miniorito
2024-10-17	Revisions/Comments
2024-09-06	Revisions/Comments
2024-06-13	D.P. Submission
2023-12-13	D.P. Submission
2023-07-10	Preliminary Application
Date	Description

Issues / Revisions



Project Title

MULTI FAMILY DEVELOPMENT

Project Address

20239,20247 54A Ave, Langley City, BC

PS	2023-07-10
Checked By MG	Project ID LA19_2306

Sheet Title

UNIT PLANS


Scale 3/16" = 1'-0"

Sheet No.

A-5.4

1) UNIT TYPE-G 1BR



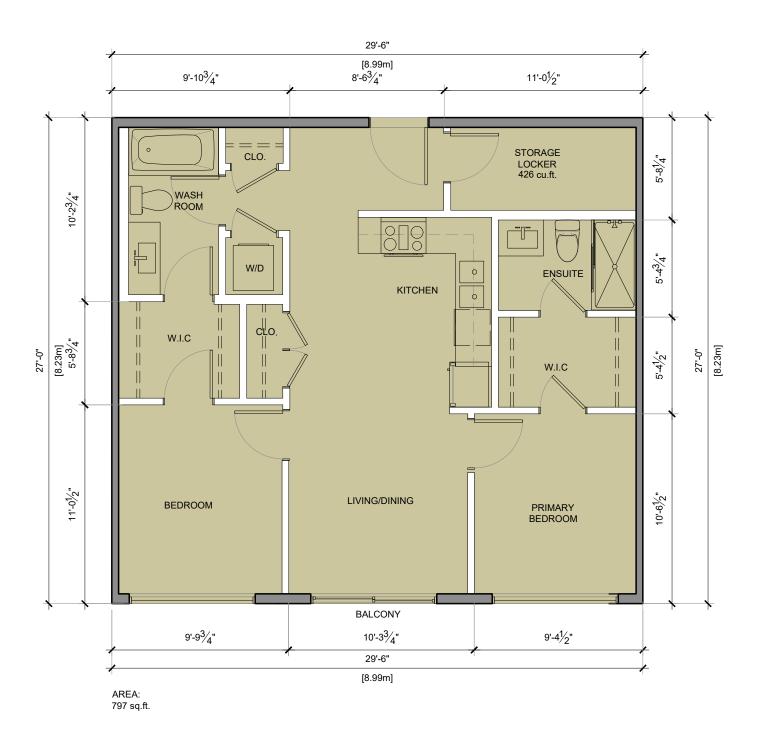








308 - 9639 137A Street, Surrey BC V3T 0M1 1690 West 2nd Avenue, Vancouver, BC V6J 1H4 604-608-0161 | paramorph.com

stes is drawing, as an instrument of service, is the poperly of the Architect and may not be reproduced thout their permission and unless the reproduced from their permission and unless the reproduced rifes their name. All design and other information with the permission of the second them to just only and shall not be used otherwise without little permission of the Architect. Written dimensional all have precedence over scaled dimensions.

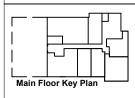

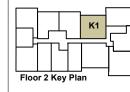

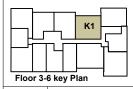

2024-11-13	revisions/comments
2024-10-17	Revisions/Comments
2024-09-06	Revisions/Comments
2024-06-13	D.P. Submission
2023-12-13	D.P. Submission
2023-07-10	Preliminary Application
Date	Description

Issues / Revisions



Project Title

MULTI FAMILY DEVELOPMENT

Project Address

20239,20247 54A Ave, Langley City, BC

Drawn By PS	Date 2023-07-10
Checked By MG	Project ID LA19_2306

Sheet Title


UNIT PLANS


3/16" = 1'-0"


Scale

Sheet No.


A-5.6

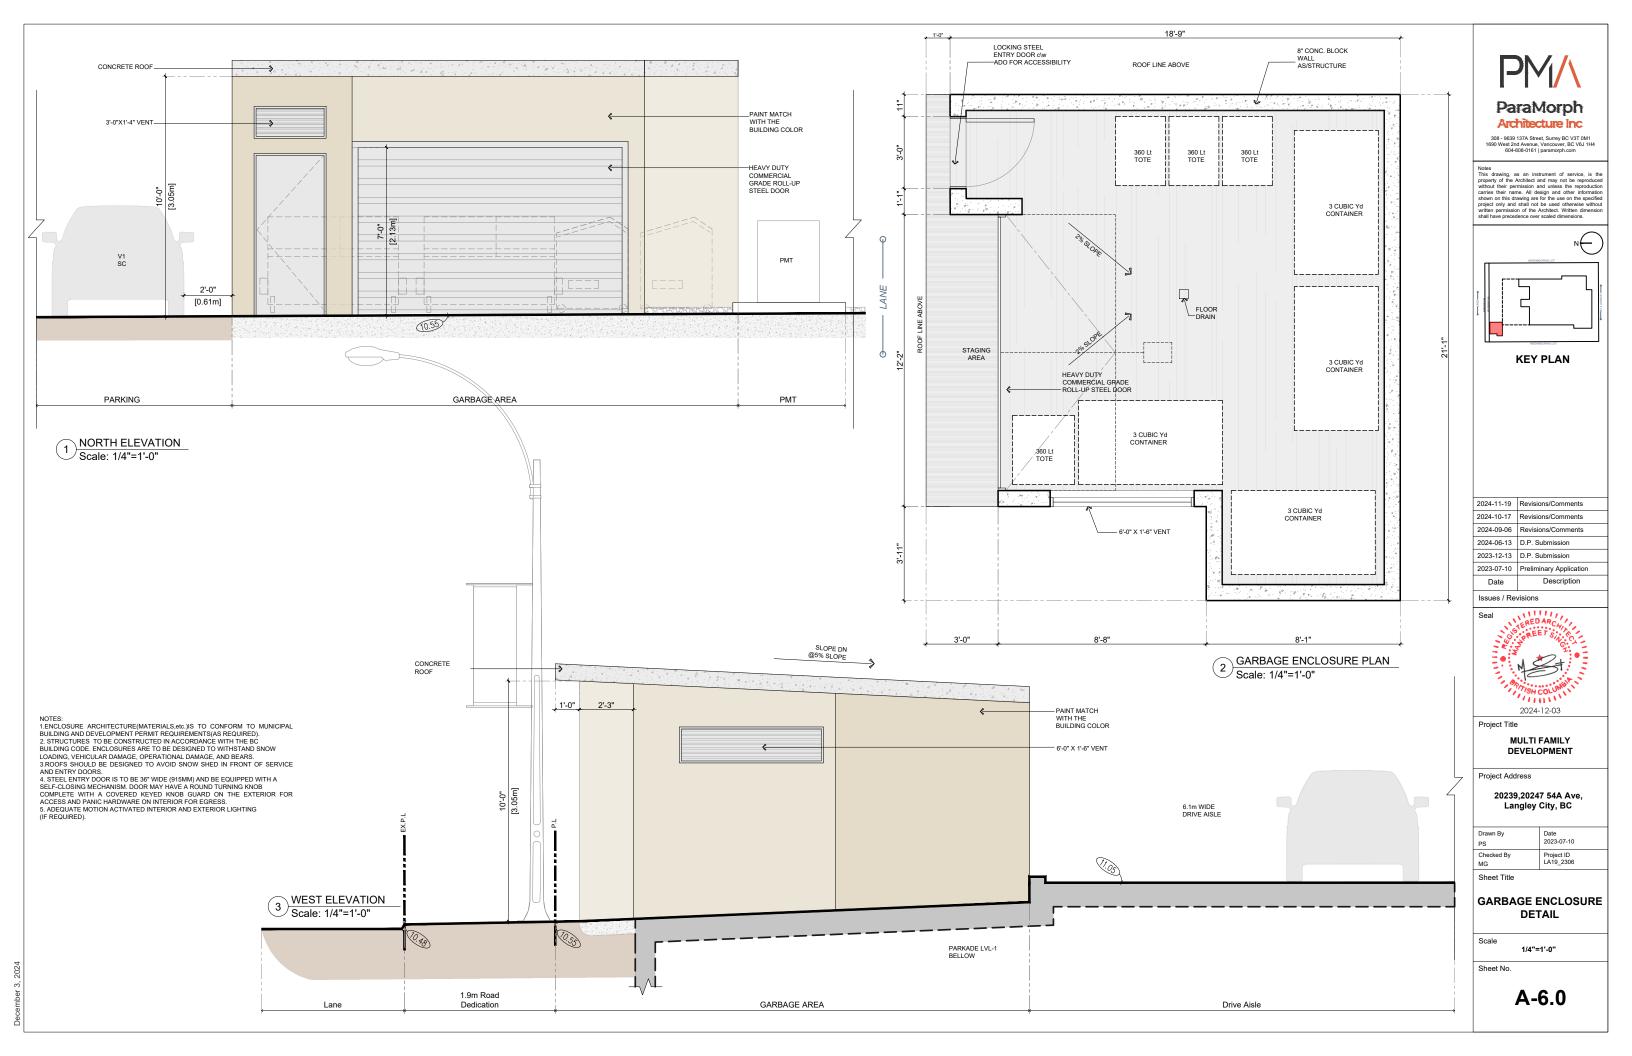

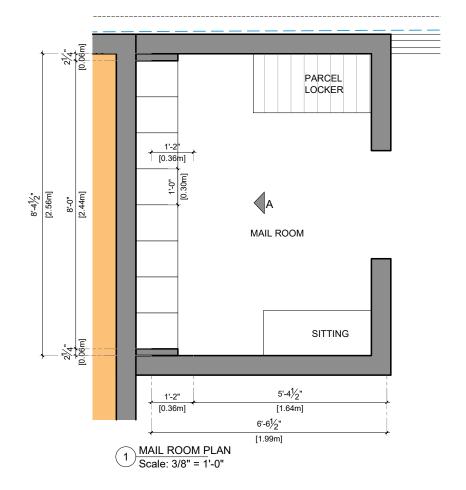

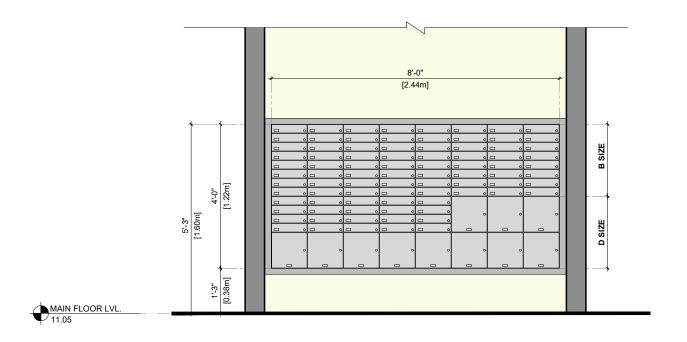


MAIL ROOM ELEVATION -A
Scale: 3/8" = 1'-0"

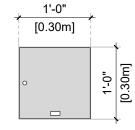

"D" size [11 UNIT]

Approximately 30.5 cm x 30.5 cm. Used for large volume receivers in business applications as well as optional parcel compartments.

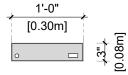


"B" size [84 UNIT]

Personal compartments for residential and small business applications. These are minimum size requirements, regardless of front-loading or rear-loading lockbox assemblies. All with 35 cm of minimum (min.) depth.(As/Canada Post)



308 - 9639 137A Street, Surrey BC V3T 0M1 1690 West 2nd Avenue, Vancouver, BC V6J 1H4 604-608-0161 | paramorph.com

otes his drawing, as an instrument of service, is the openty of the Architect and may not be reproduced throut their permission and unless the reproduction strict their name. All design and other information own on this drawing are for the use on the specified cyclet only and shall not be used otherwise without then permission of the Architect. Witten dimension half have precedence over scaled dimensions.

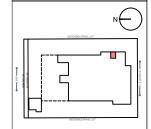

KEY PLAN

2024-11-19	Revisions/Comments
2024-10-17	Revisions/Comments
2024-09-06	Revisions/Comments
2024-06-13	D.P. Submission
2023-12-13	D.P. Submission
2023-07-10	Preliminary Application
Date	Description

Issues / Revisions



Project Title

MULTI FAMILY DEVELOPMENT

Project Address

20239,20247 54A Ave, Langley City, BC

Drawn By PS	Date 2023-07-10
Checked By MG	Project ID LA19_2306

Sheet Title

MAILBOX DETAIL

3/8" = 1'-0"

Scale

Sheet No.

A-6.1