


SEAL:

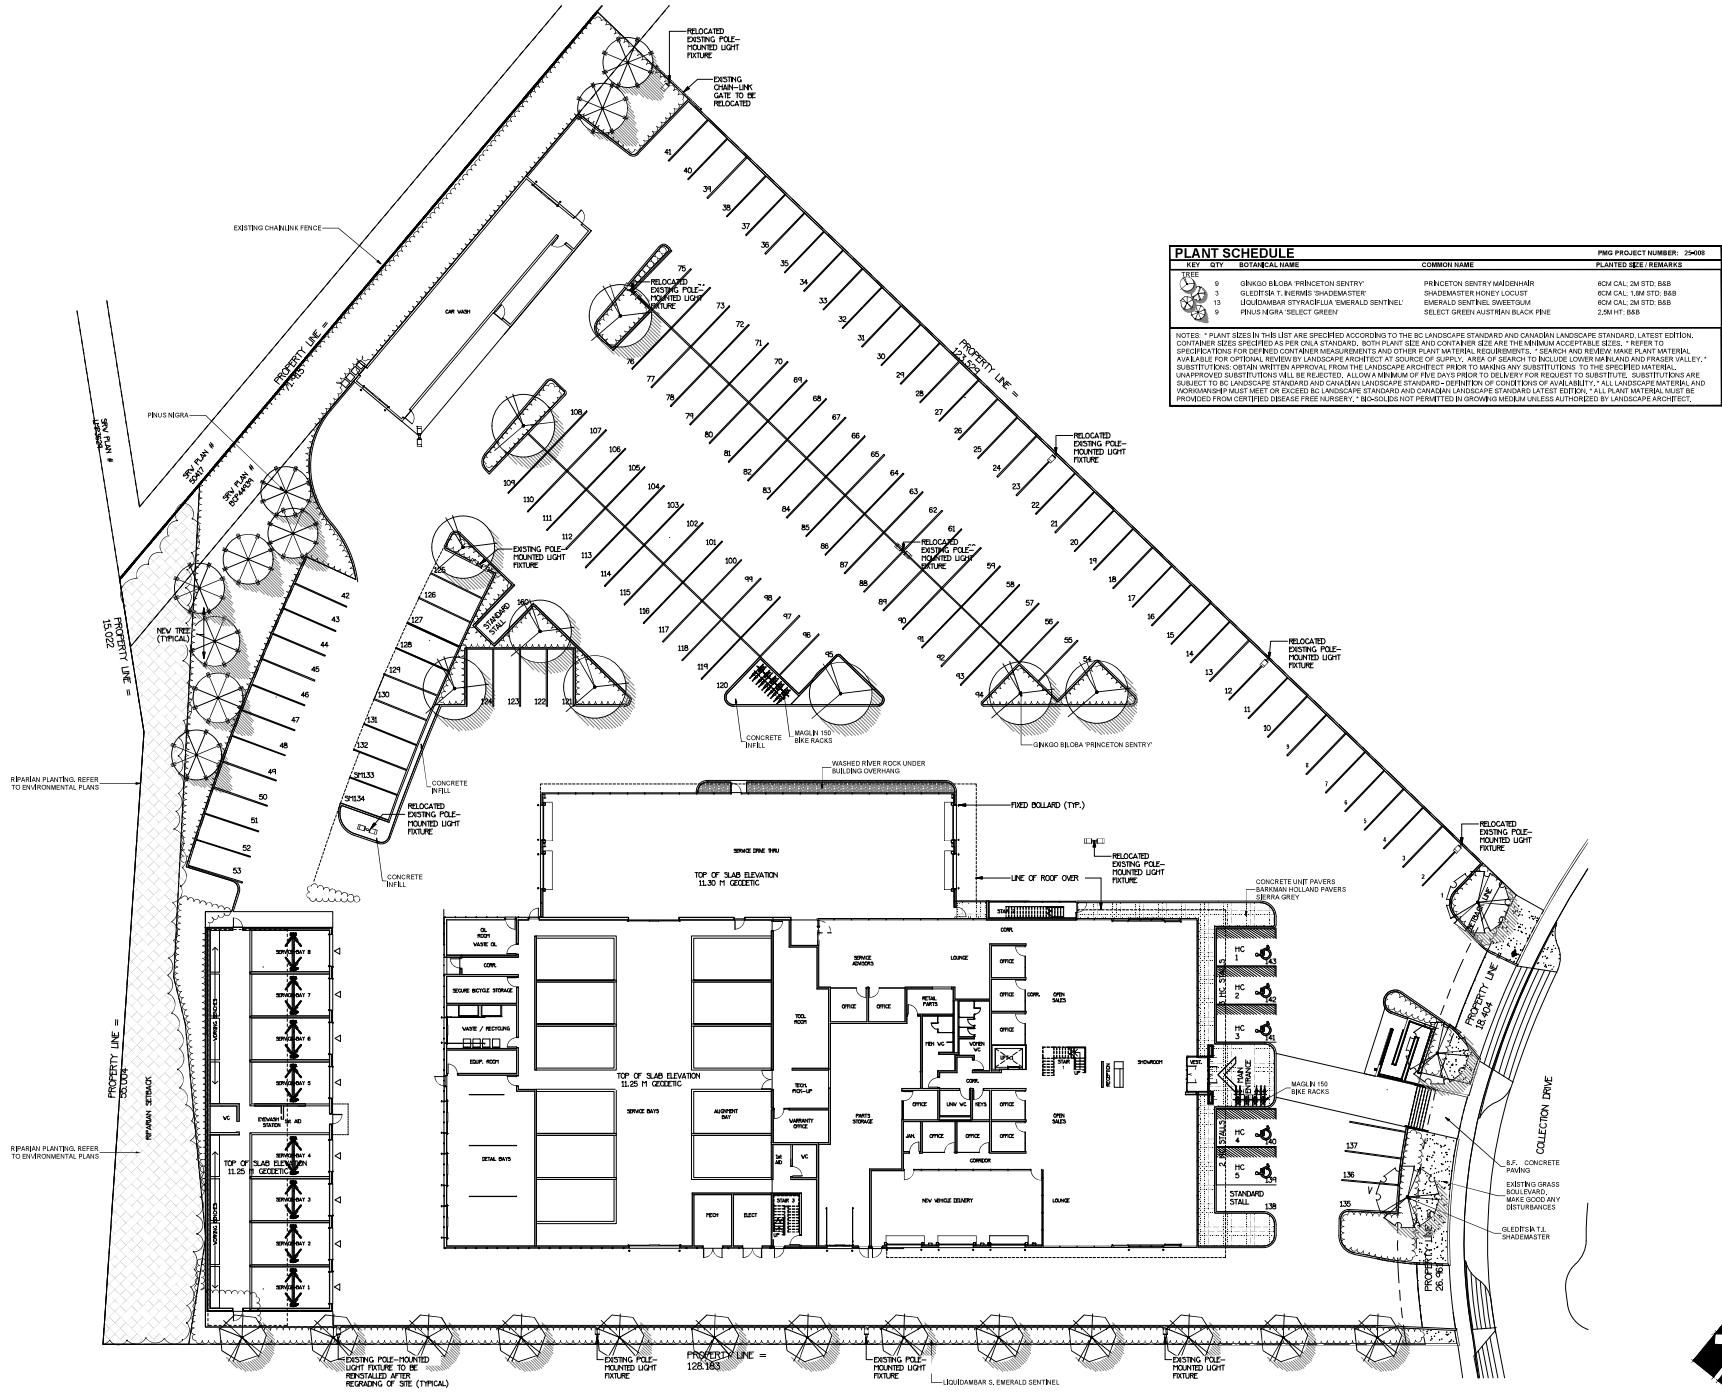

PLANT SCHEDULE					PMG PROJECT NUMBER: 75-008
KEY	QTY	BOTANICAL NAME	COMMON NAME	PLANTED SIZE / REMARKS	
TREE	9	GINKGO BILOBA PRINCETON SENTRY	PRINCETON SENTRY MAIDENHAIR	8CM CAL 2M STD. B&B	
	3	GLEDITSIA T. HERMIS SHADEMASTER	SHADEMASTER HONEY LOCUST	8CM CAL 1.9M STD. B&B	
	13	LIQUIDAMBAR STYRACIFLUA EMERALD SENTINEL	EMERALD SENTINEL SWEETSUM	8CM CAL 2M STD. B&B	
	9	PRUNUS NIGRA SELECT GREEN	SELECT GREEN AUSTRIAN BLACK PINE	2.5M HT. B&B	

NOTES: * PLANT SIZES IN THIS LIST ARE SPECIFIED ACCORDING TO THE BC LANDSCAPE STANDARD AND CANADIAN LANDSCAPE STANDARD, LATEST EDITION. CONTAINER SIZES SPECIFIED AS PER CANA STANDARD, BOTH PLANT SIZE AND CONTAINER SIZE ARE THE MINIMUM ACCEPTABLE SIZES. * REFER TO SPECIFICATIONS FOR CONTAINER MEASUREMENTS AND OTHER PLANT MATERIAL REQUIREMENTS. * SEARCH AND RESERVE MAKE PLANT MATERIAL AVAILABLE FOR OPTIONAL REVIEW BY LANDSCAPE ARCHITECT AT SOURCE OF SUPPLY. AREA OF SEARCH TO INCLUDE LOWER MARLAND AND FRASER VALLEY. * SUBSTITUTIONS OBTAIN WRITTEN APPROVAL FROM THE LANDSCAPE ARCHITECT PRIOR TO HAVING ANY SUBSTITUTIONS TO THE SPECIFIED MATERIAL. UNAPPROVED SUBSTITUTIONS WILL BE REJECTED. ALLOW A MINIMUM OF FIVE DAYS PRIOR TO DELIVERY FOR REQUEST TO SUBSTITUTE. SUBSTITUTIONS ARE SUBJECT TO BE LANDSCAPE STANDARD AND CANADIAN LANDSCAPE STANDARD - SUPPLIERS OF CONTAINERS OF AVAILABILITY. * ALL LANDSCAPE MATERIAL AND WORKMANSHIP MUST MEET OR EXCEED BC LANDSCAPE STANDARD AND CANADIAN LANDSCAPE STANDARD LATEST EDITION. * ALL PLANT MATERIAL MUST BE PROVIDED FROM CERTIFIED DISEASE FREE NURSERY. * BIO-GOLDS NOT PERMITTED IN GROWING MEDIUM UNLESS AUTHORIZED BY LANDSCAPE ARCHITECT.

1	25.04.20	NEW SET PLAN	DT
1	25.04.20	NEW SET PLAN	DT

NO.	DATE	REVISION DESCRIPTION	DR.
-----	------	----------------------	-----

CLIENT:


PROJECT:

CLEARCAR OF LANGLEY
5975 COLLECTION DRIVE
LANGLEY, BC

DRAWING TITLE:
**LANDSCAPE
PLAN**

DATE: 25.FEB.26
SCALE: 1/8"=1'-0"
DRAWN: DD
DESIGN: DD
CHKD: MCY

L1
OF 4

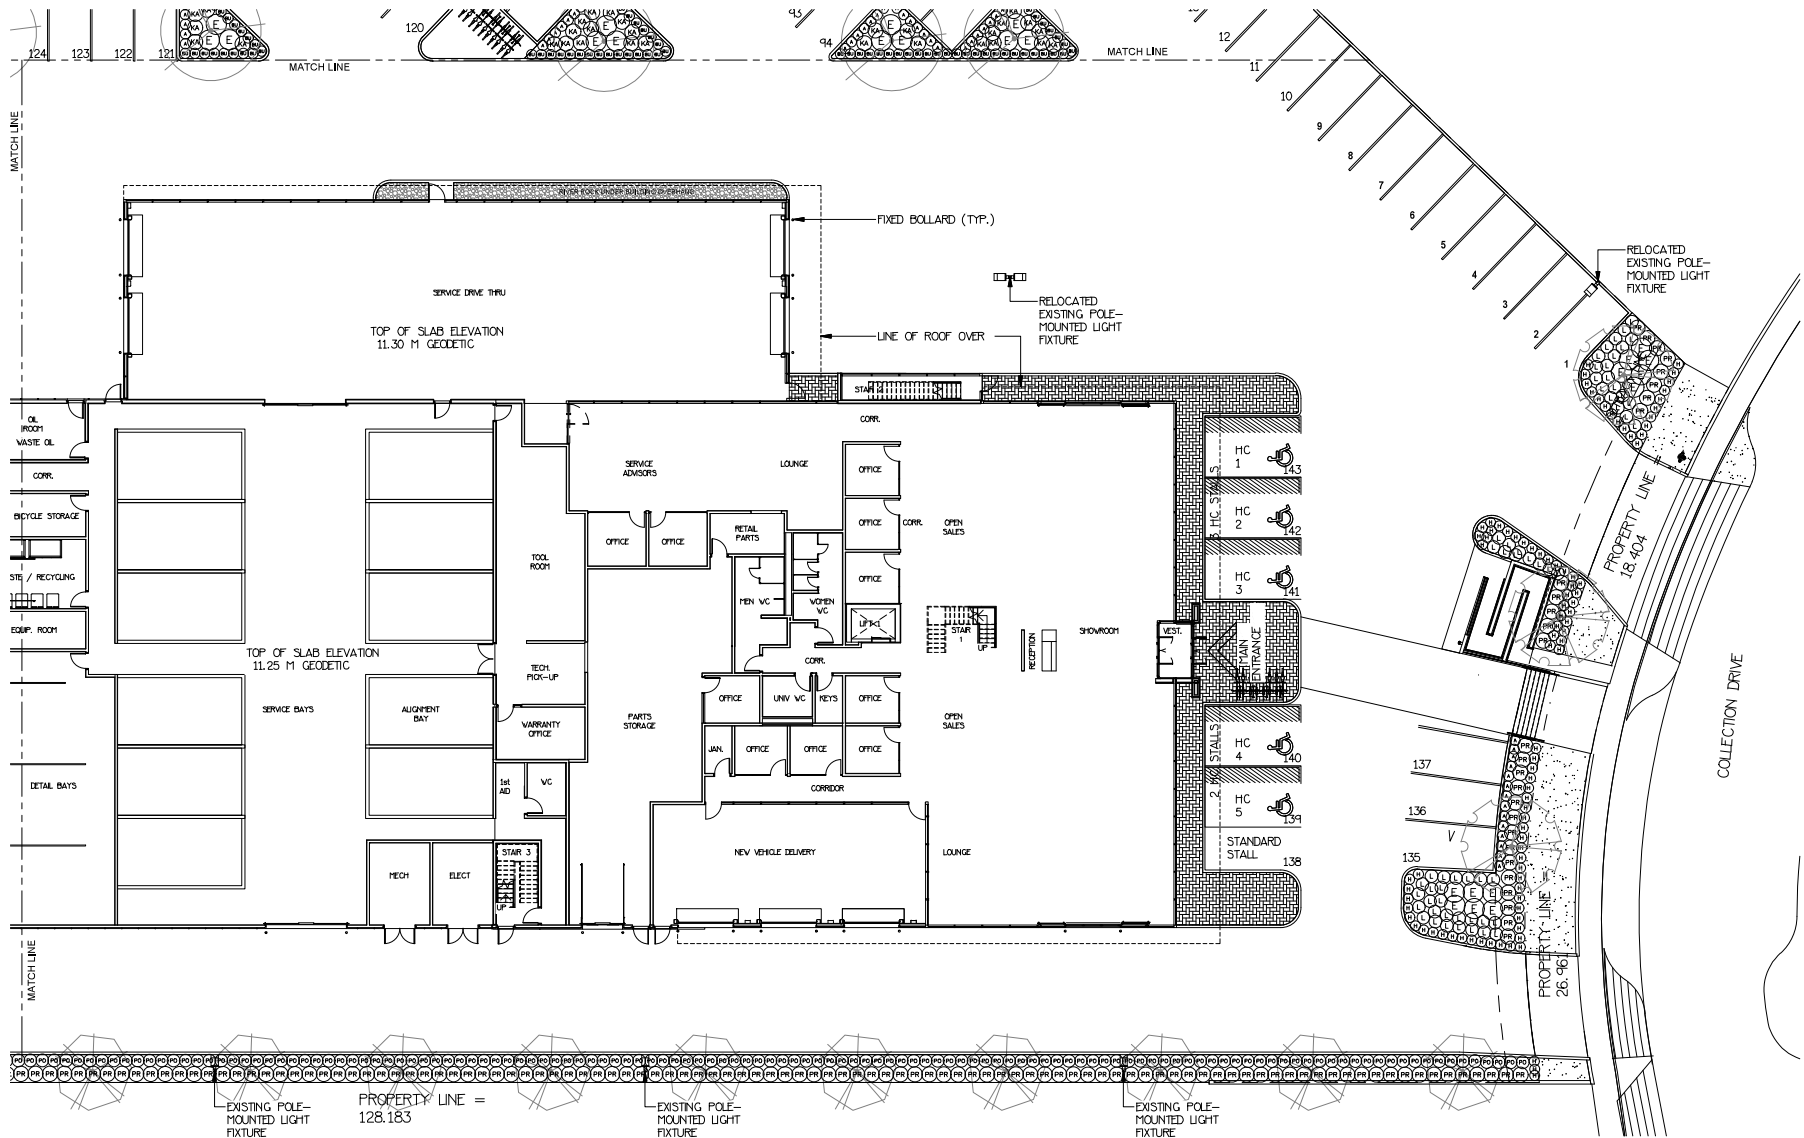

PLANT SCHEDULE				PMG PROJECT NUMBER: 25408	
KEY	QTY	BOTANICAL NAME	COMMON NAME	PLANTED SIZE	REMARKS
180	1	BURUS MICROPHYLLA WINTER GEM	LITTLE-LEAF BOX	#3 POT: 40CM	
48	1	CORNUS SERICEA	RED DOGWOOD	#2 POT: 50CM	
36	1	EUCONYMUS ALATA COMPACTUS	COMPACT WINGS BURNING BUSH	#2 POT: 50CM	
44	1	HOLDOBIUS DECOLOR	OCEAN SPRAY	#2 POT: 50CM	
17	1	KALDIUM LATEFOLIUM	DWARF MOUNTAIN LAUREL	#2 POT: 30CM	
151	1	MAHONIA AQUICULUM	OREGON GRAPE	#2 POT: 40CM	
119	1	MAHONIA NEROSA	LONG-LEAF MAHONIA	#1 POT: 30CM	
156	1	POTENTILLA FRUTICOSA 'GOLDEN RING'	SHRUBBY CINQUEFOIL, GOLD	#2 POT: 30CM	
163	1	PRUNUS LAURO-CERASUS OTTO LUYKEN	OTTO LUYKEN LAUREL	#2 POT: 50CM	
49	1	REBES SANGUINEUM	RED FLOWERING CURRANT	#2 POT: 60CM	
82	1	HELIOTROPIS SEMPERVIRENS	BLUE CAT GRASS	#1 POT	
127	1	ARCTOSTAPHYLOS UVA-URSI 'VANCOUVER JADE'	KIWIBERRY	#1 POT: 30CM	
56	1	LONGICERA FLEATA	PRIVET HONEYSUCKLE	#2 POT: 30CM	

NOTES: *PLANT SIZES IN THIS LIST ARE SPECIFIED ACCORDING TO THE BC LANDSCAPE STANDARD AND CANADIAN LANDSCAPE STANDARD, LATEST EDITION. CONTAINER SIZES SPECIFIED AS PER ONLY STANDARD. BOTH PLANT SIZE AND CONTAINER SIZE ARE THE MINIMUM ACCEPTABLE SIZES. *REFER TO SPECIFICATIONS FOR USE OF RED CONTAINER MEASUREMENTS AND OTHER PLANT MATERIAL REQUIREMENTS. *SEARCH AND REMOVE WARE PLANT MATERIAL AVAILABLE FOR OPTIONAL REVIEW BY LANDSCAPE ARCHITECT AT SOURCE OF SUPPLY. *AREA OF SEARCH TO INCLUDE LOWER MAINLAND AND FRASER VALLEY. *SUBSTITUTIONS OBTAIN WITTO APPROVAL FROM THE LANDSCAPE ARCHITECT PRIOR TO MAKING ANY SUBSTITUTIONS TO THE SPECIFIED MATERIAL. *MINIMUM 10% SUBSTITUTIONS WILL BE REJECTED. *ALLOW A MINIMUM OF 14 DAYS PRIOR TO DELIVERY FOR REQUEST TO SUBSTITUTE. *SUBSTITUTIONS ARE SUBJECT TO BC LANDSCAPE STANDARD AND CANADIAN LANDSCAPE STANDARD, DEFINITION OF CONDITIONS OF AVAILABILITY. *ALL PLANT MATERIAL MUST BE PROVIDED FROM CERTIFIED DISEASE FREE NURSERY. *BOLDS ARE NOT PERMITTED IN GROWING MEDIUM UNLESS AUTHORIZED BY LANDSCAPE ARCHITECT.

NOTES: MINIMUM DEPTH OF SOIL FOR SODDED AREAS: 300MM
MINIMUM DEPTH OF SOIL FOR SHRUB BED AREAS: 450MM

© Copyright reserved. This drawing and design is the property of PMG Landscape Architects and may not be reproduced or used for other projects without their permission.

pmg
LANDSCAPE
ARCHITECTS
Suite C100 - 4185 Still Creek Drive
Burnaby, British Columbia, V5C 6G9
p: 604-294-0011 f: 604-294-0022

SEAL:

1 25.04.2020 NEW SET PLAN
1 25.04.2020 NEW SET PLAN
NO. DATE REVISION DESCRIPTION DR.

CLIENT:

PROJECT:

CLEARCAR OF LANGLEY
5975 COLLECTION DRIVE
LANGLEY, BC

DRAWING TITLE:

**LANDSCAPE
SHRUB PLAN**

DATE: 25.FEB.20

SCALE: 1"=10'-0"

DRAWN: DD

DESIGN: DD

CHKD: MCY


PMG PROJECT NUMBER:


DRAWING NUMBER:

L2

OF 4

25-008

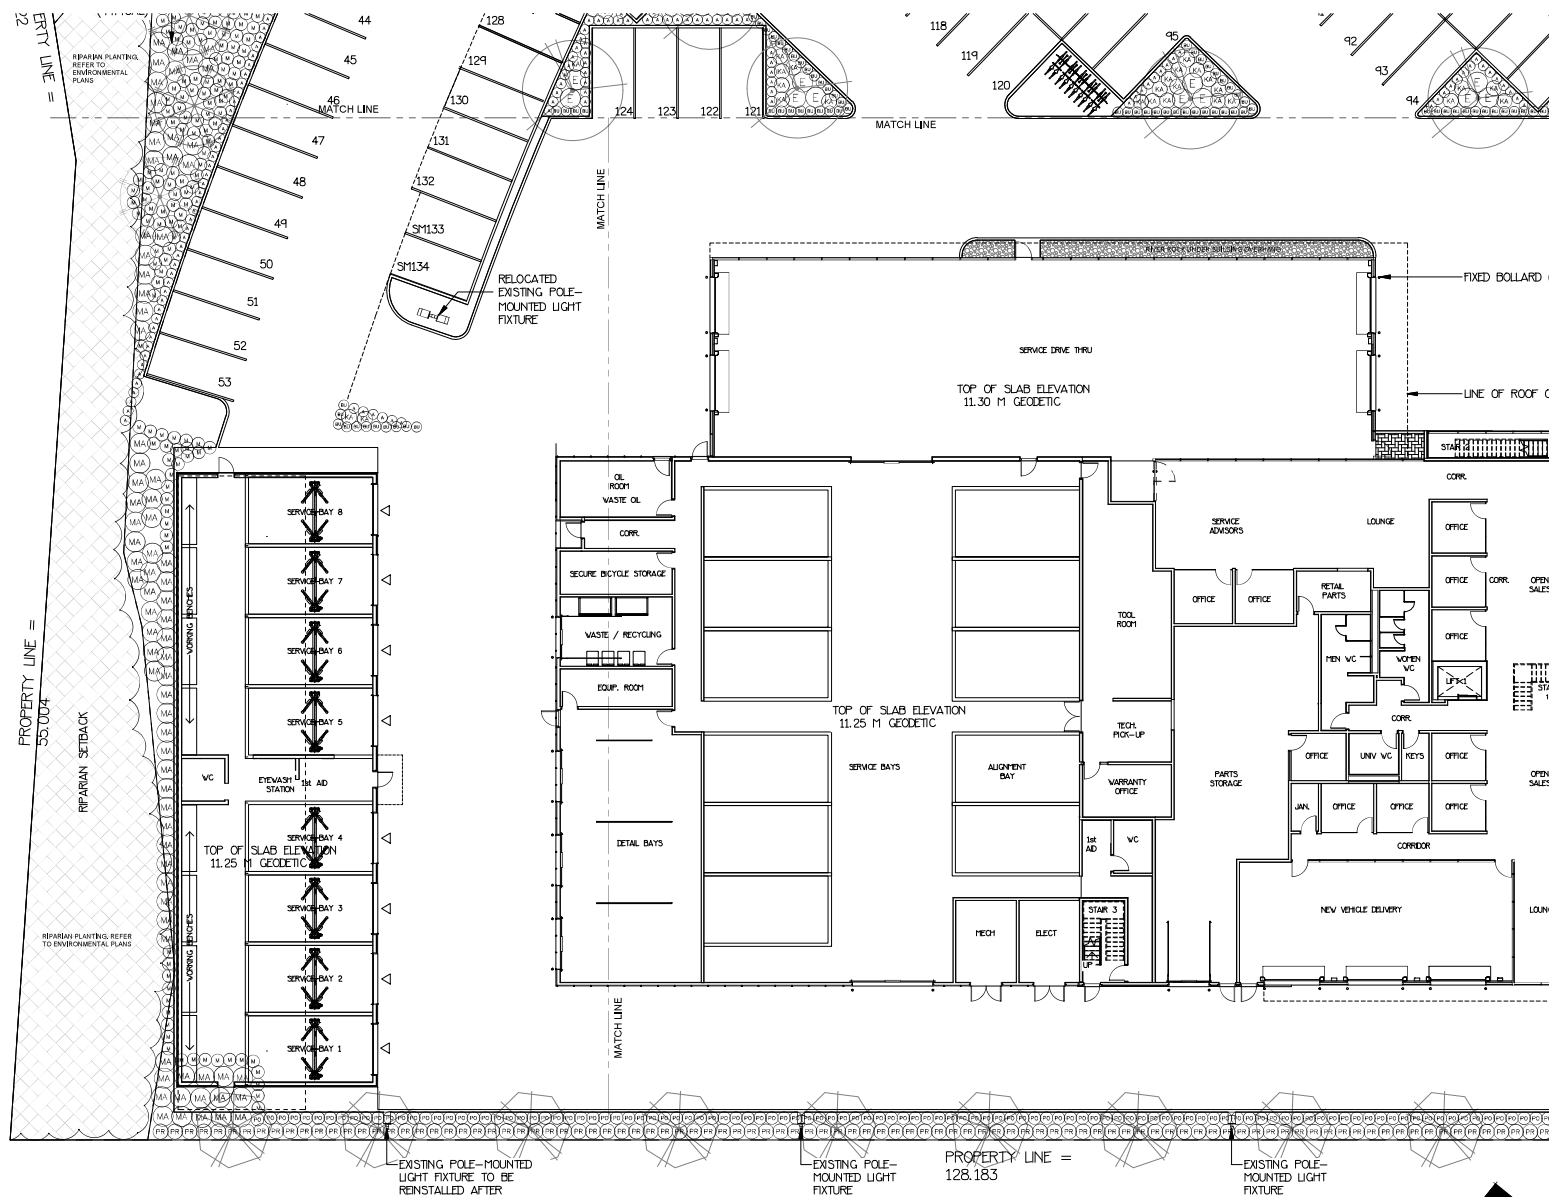

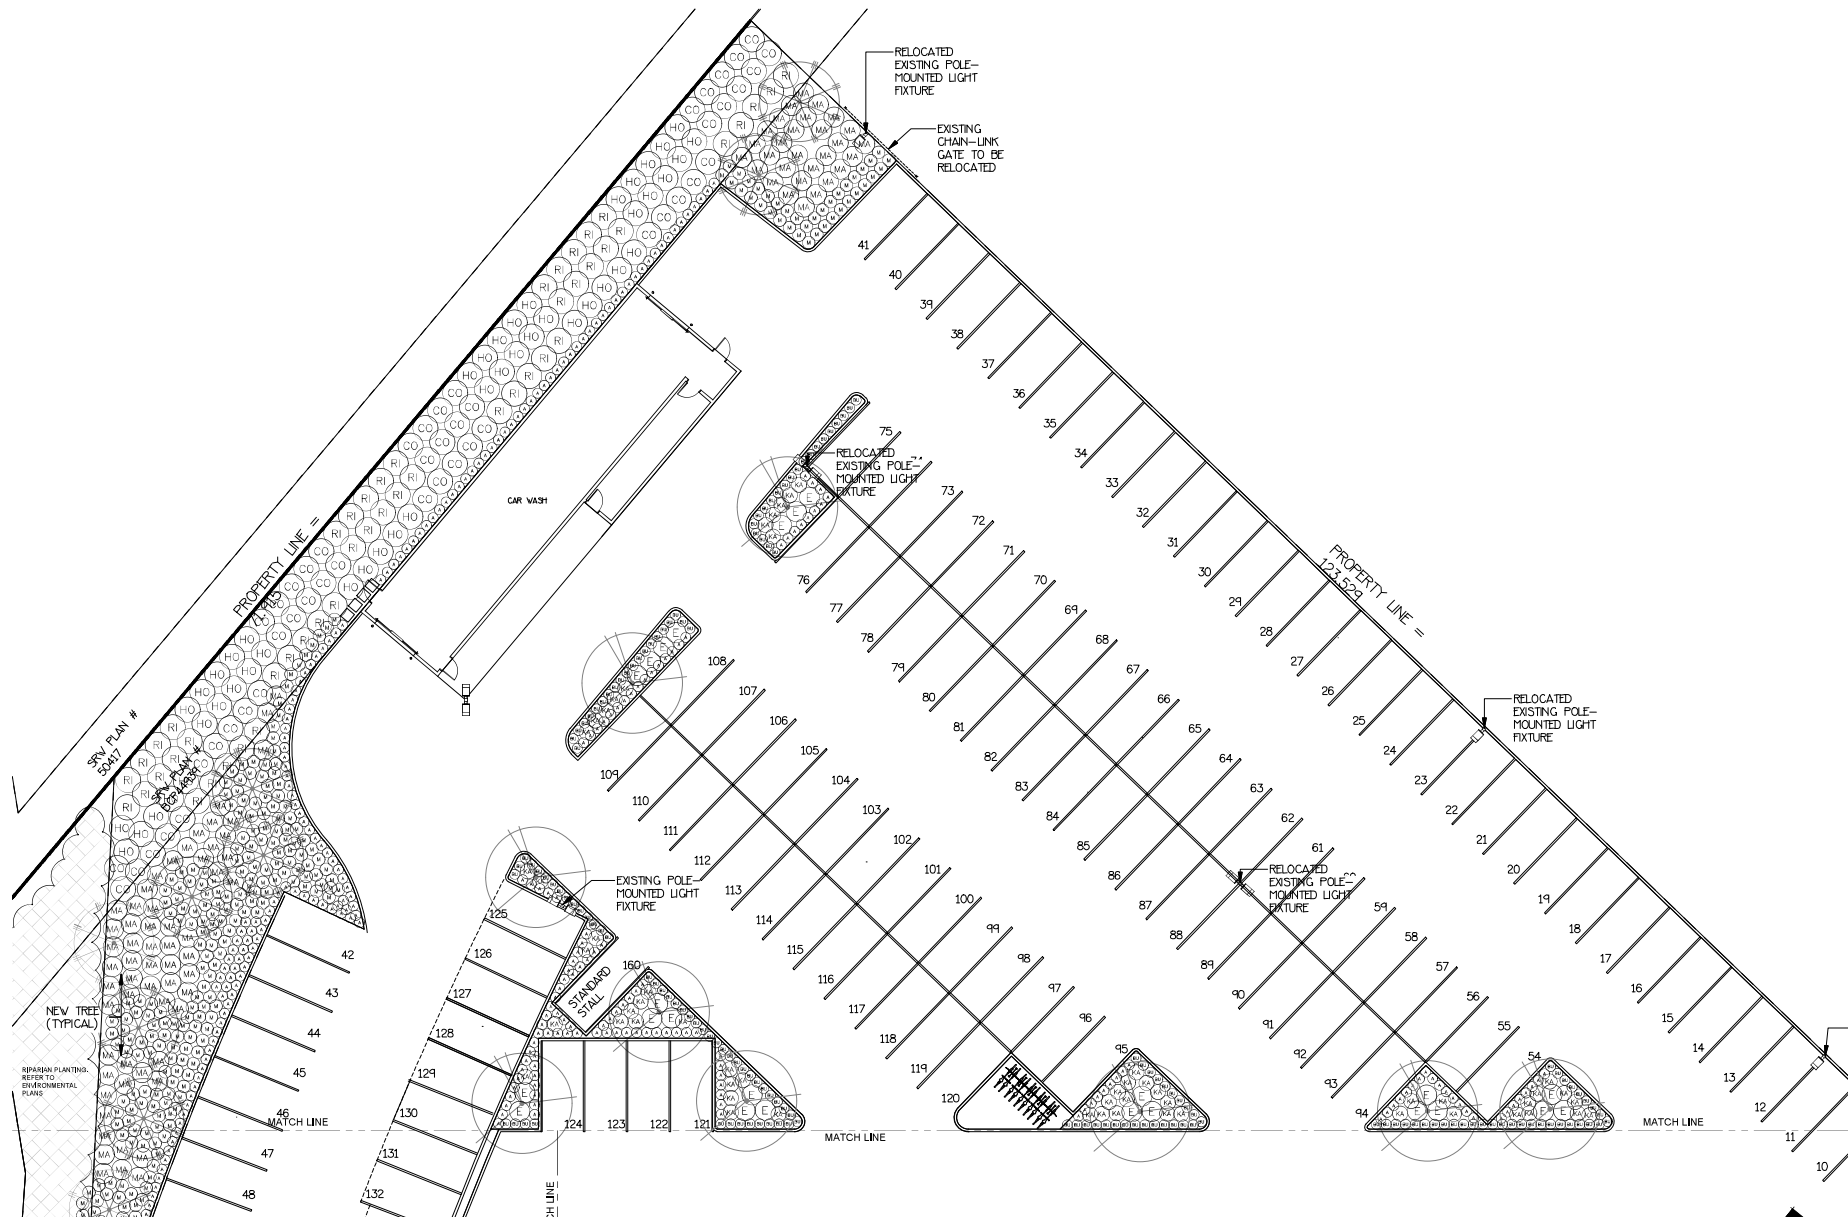

1	25 MAR 20	NEW SITE PLAN	01
1	25 MAR 20	NEW SITE PLAN	01
NO.	DATE	REVISION DESCRIPTION	DR.
CLIENT:			

PROJECT:
CLEARCAR OF LANGLEY
5975 COLLECTION DRIVE
LANGLEY, BC

DRAWING TITLE:
**LANDSCAPE
SHRUB PLAN**

DATE: 25 FEB 20
SCALE: 1"=10'-0"
DRAWN: DD
DESIGN: DD
CHKD: MCY

L4
OF 4