


62nd AVENUE

200TH STREET

PROPERTY LINE

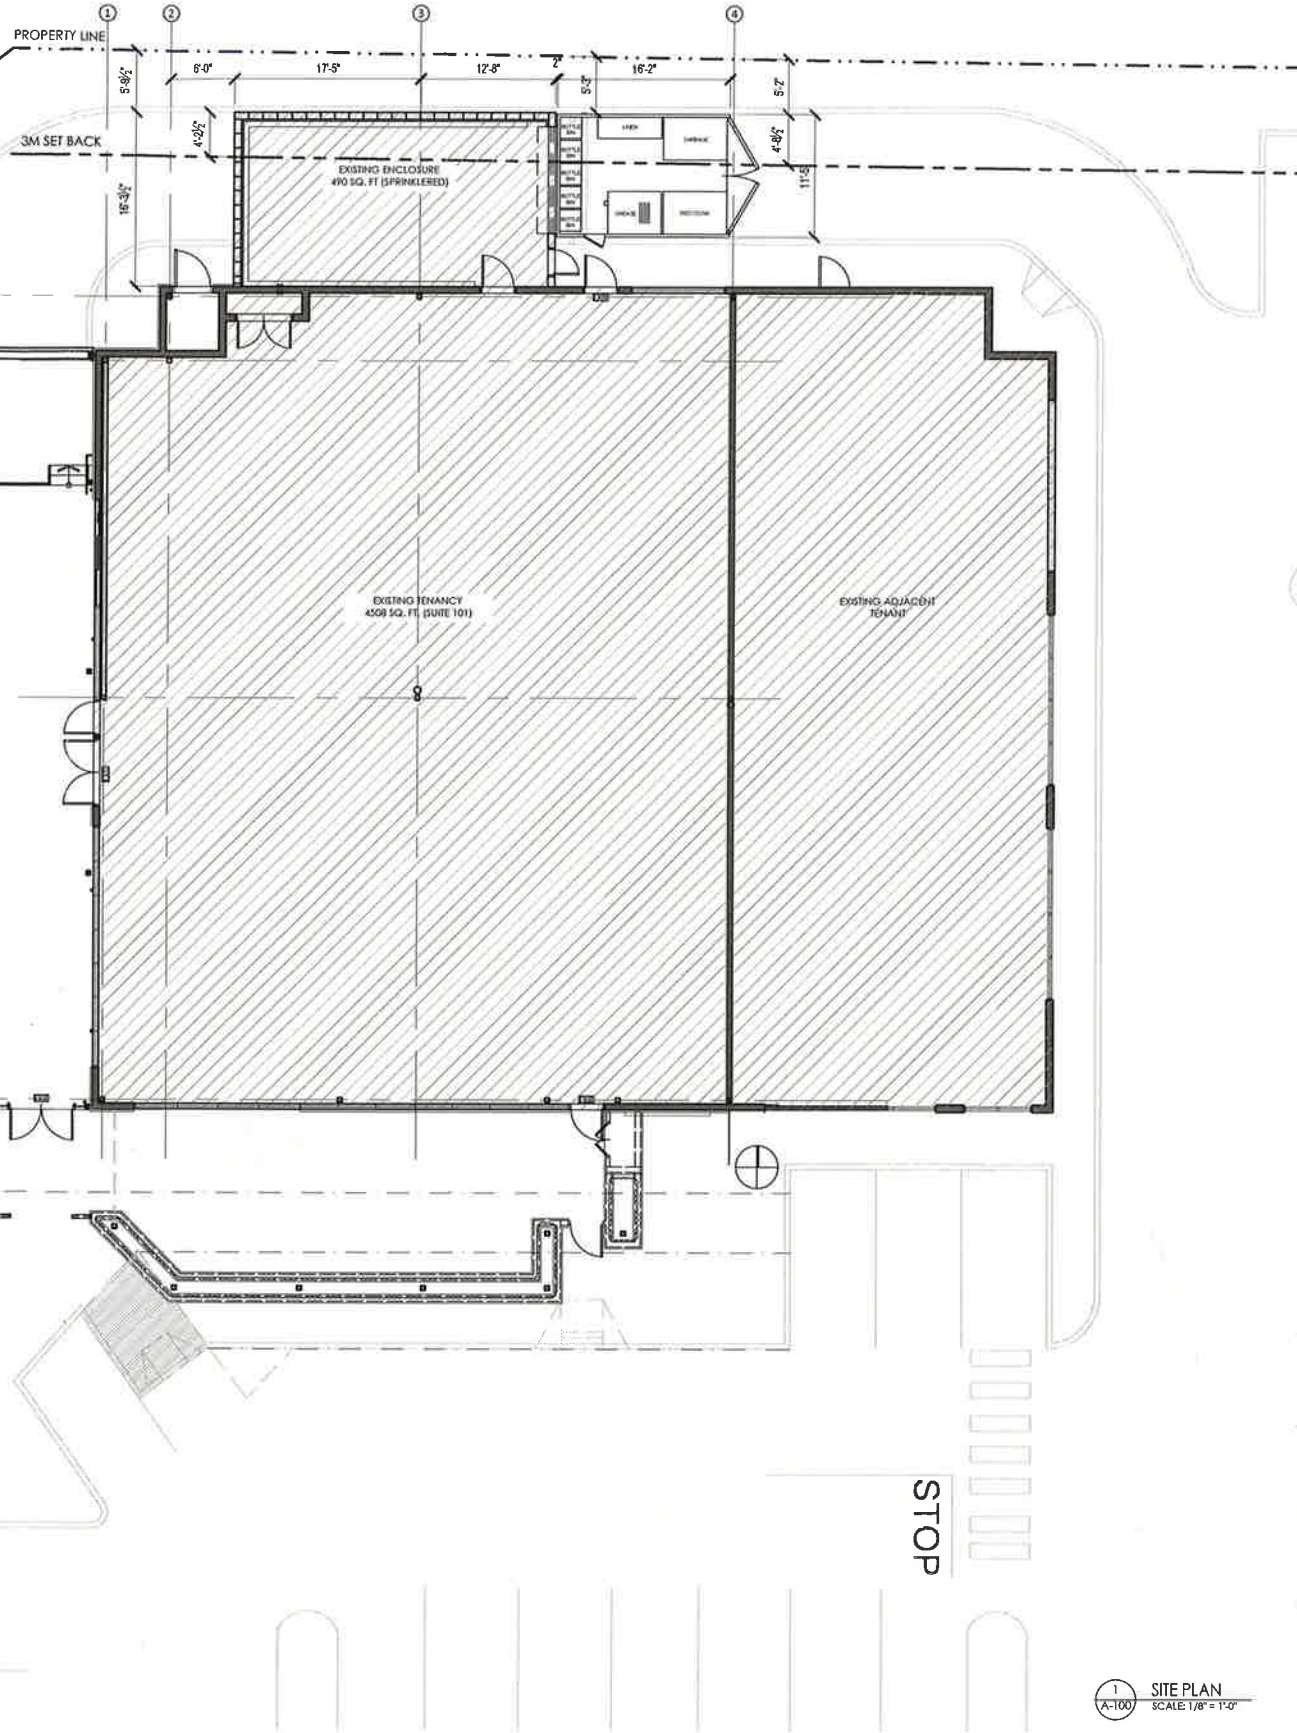

ALL RIGHTS RESERVED. PROPERTY OF GUSTAVSON WYLIE ARCHITECTS INC. USE OR REPRODUCTION PROHIBITED WITHOUT PRIOR WRITTEN PERMISSION.


THE GENERAL CONTRACTOR SHALL REVIEW THE DOCUMENTS FOR CONFORMANCE OF CODES AND BYLAWS AND SHALL ADVISE THE ARCHITECTS OF ANY DISCREPANCIES HE MAY NOTE. THE GENERAL CONTRACTOR SHALL CHECK AND VERIFY ALL DIMENSIONS AND REPORT ALL ERRORS AND OMISSIONS TO THE DESIGNER. DO NOT SCALE THE DRAWINGS.

BROWNS SOCIALHOUSE
restaurant · bar · socialize

1	04/18/20	DEVELOPMENT PERMIT	JR
NO	MM/DD/YYYY	ISSUED FOR	BY

DRAWING TITLE
SITE PLAN

PROJECT
**BROWNS SOCIALHOUSE
LANGLEY**
20065 LANGLEY BYPASS #101
LANGLEY, BC

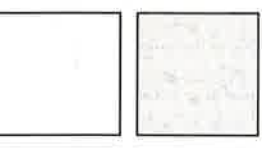

SCALE: AS NOTED
DRAWN BY: JR
CHECKED BY: RB
DATE: APRIL, 2020
PROJECT NO: 25XXXX

SHEET NO.
A-100

1 SITE PLAN
A-100 SCALE 1/8" = 1'-0"

ALL RIGHTS RESERVED. PROPERTY OF GUSTAVSON WYLIE ARCHITECTS INC. USE OR REPRODUCTION PROHIBITED WITHOUT PRIOR WRITTEN PERMISSION.

THE GENERAL CONTRACTOR SHALL REVIEW THE DOCUMENTS FOR CONFORMANCE OF CODES AND BYLAWS AND SHALL ADVISE THE ARCHITECTS OF ANY DISCREPANCIES HE MAY NOTE. THE GENERAL CONTRACTOR SHALL CHECK AND VERIFY ALL DIMENSIONS AND REPORT ALL ERRORS AND OMISSIONS TO THE DESIGNER. DO NOT SCALE THE DRAWINGS.



1 NORTH ELEVATION
SCALE: 1/4" = 1'-0"



2 GARBAGE ENCLOSURE EAST ELEVATION
SCALE: 1/4" = 1'-0"

BROWNS SOCIALHOUSE
restaurant . bar . socialize

1	04/16/20	DEVELOPMENT PERMIT	JR
NO	MMDDYY	ISSUED FOR	BY

DRAWING TITLE
EXTERIOR ELEVATIONS

PROJECT
**BROWNS SOCIALHOUSE
LANGLEY**
20065 LANGLEY BYPASS #101
LANGLEY, BC



SCALE: AS NOTED	SHEET NO.
DRAWN BY: JR	A-200
CHECKED BY: RB	
DATE: APRIL, 2020	
PROJECT NO: 25000	