

SOO

CONCRETE SIDEWALK

PLANTING BED



NORTH

CEDAR COAST LANGLEY
MALL

5501 204th STREET
CITY OF LANGLEY, BC

DRAWING TITLE:

**OVERALL
LANDSCAPE PLAN**

SCALE:	1:500
DRAWN:	DC
CHECKED:	JT
PROJECT NO:	220419-L
DRAWING NO:	

DRAWING NO:

L1

THIS DRAWING IS PROPERTY OF KRAHN GROUP OF COMPANIES AND SHOULD NOT BE COPIED OR DISTRIBUTED WITHOUT PRIOR WRITTEN CONSENT



LEGEND

-  BOD
-  CONCRETE SIDEWALK
-  PLANTING BED

3	23/12/06	ISSUED FOR REDLINING
2	23/12/05	ISSUED FOR REVIEW
1	23/12/05	ISSUED FOR REVIEW
NO. DATE (Y/M/D) DESCRIPTION		
ISSUES & REVISIONS:		
SEAL:		

NORTH ARROW:



PROJECT NAME:

CEDAR COAST LANGLEY MALL

PROJECT ADDRESS:

**5501 204th STREET
CITY OF LANGLEY, BC**

DRAWING TITLE:

**GROUND LEVEL
LANDSCAPE PLAN**

SCALE: 1:500

DRAWN: DC


CHECKED: JT

PROJECT NO: 220419-L

DRAWING NO:

L1.1

THIS DRAWING IS PROPERTY OF KDA GROUP OF COMPANIES AND SHOULD NOT BE COPIED OR DISTRIBUTED WITHOUT PRIOR WRITTEN CONSENT

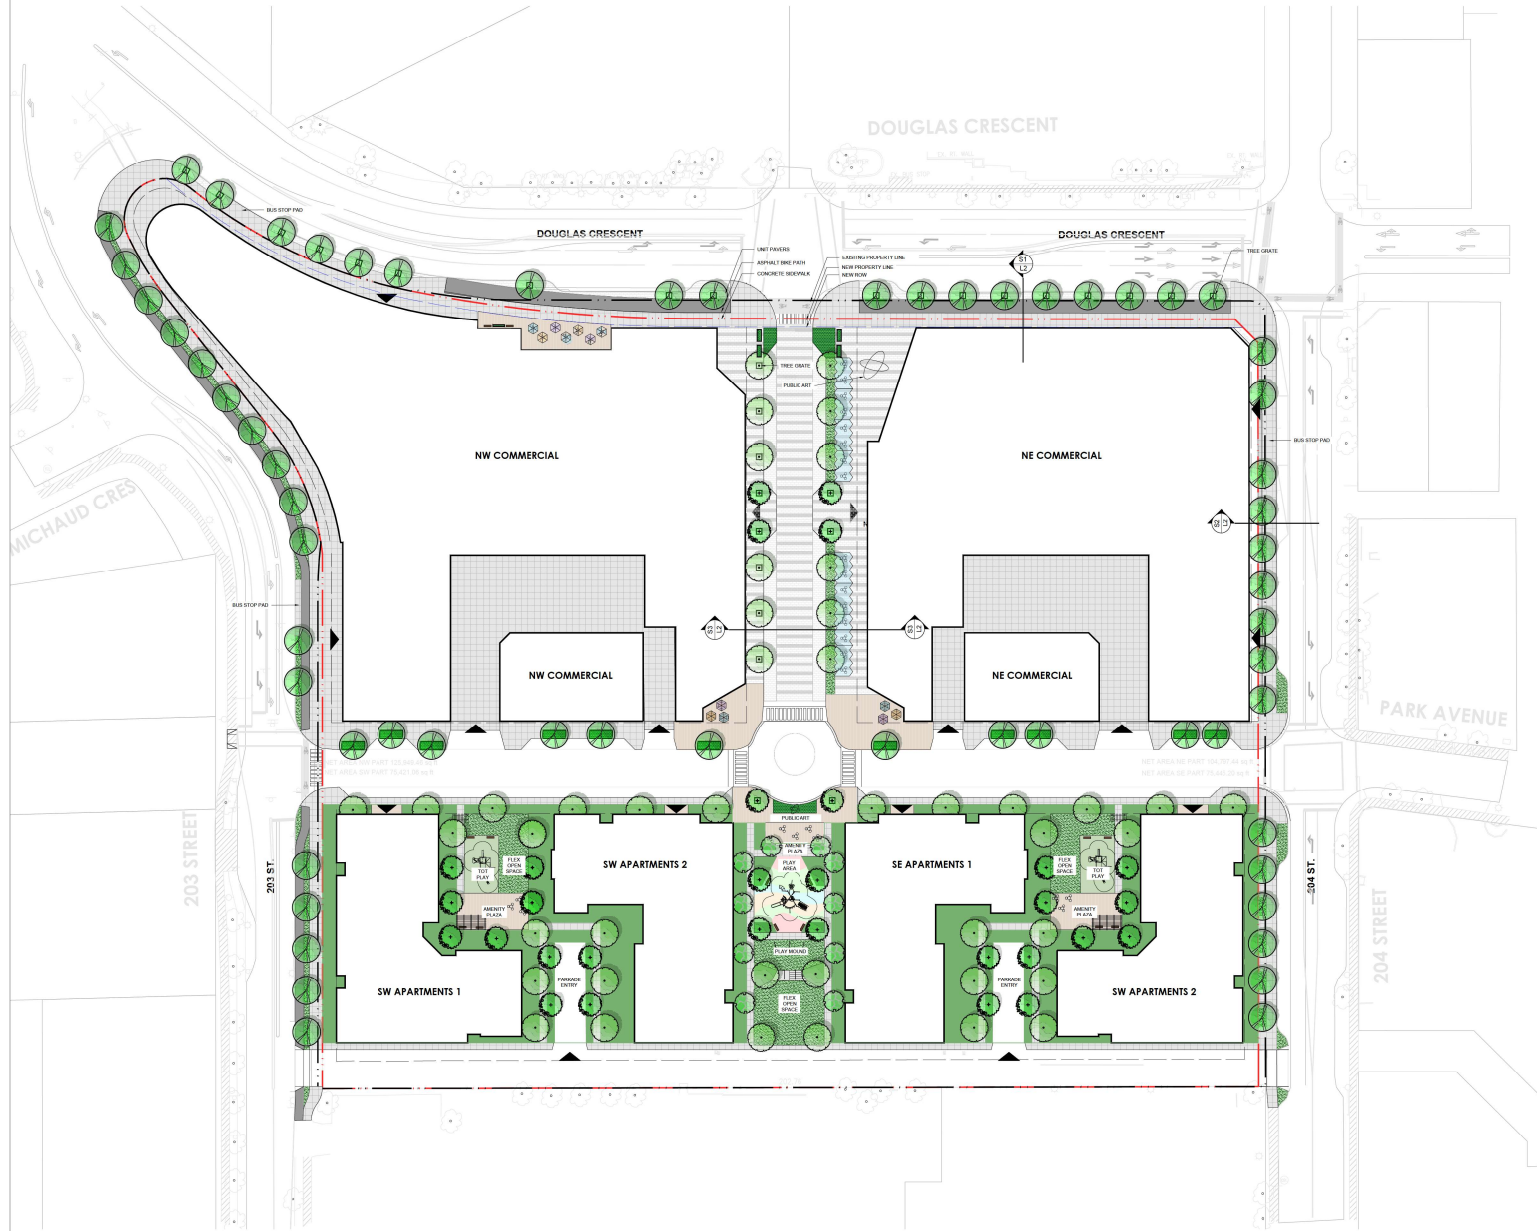

LEGEND

-  BOD
-  CONCRETE SIDEWALK
-  PLANTING BED

3	23/12/06	ISSUED FOR REDLINING
2	23/12/05	ISSUED FOR REVIEW
1	23/12/05	ISSUED FOR REVIEW
NO. DATE (Y/M/D) DESCRIPTION		
ISSUES & REVISIONS:		
SEAL:		

NORTH ARROW:



PROJECT NAME:

CEDAR COAST LANGLEY MALL

PROJECT ADDRESS:

**5501 204th STREET
CITY OF LANGLEY, BC**

DRAWING TITLE:

**PODIUM LEVEL
LANDSCAPE PLAN**

SCALE: 1:500

DRAWN: DC


CHECKED: JT


PROJECT NO: 220419-L

DRAWING NO:


L1.2

THIS DRAWING IS PROPERTY OF KDA GROUP OF COMPANIES AND SHOULD NOT BE COPIED OR DISTRIBUTED WITHOUT PRIOR WRITTEN CONSENT

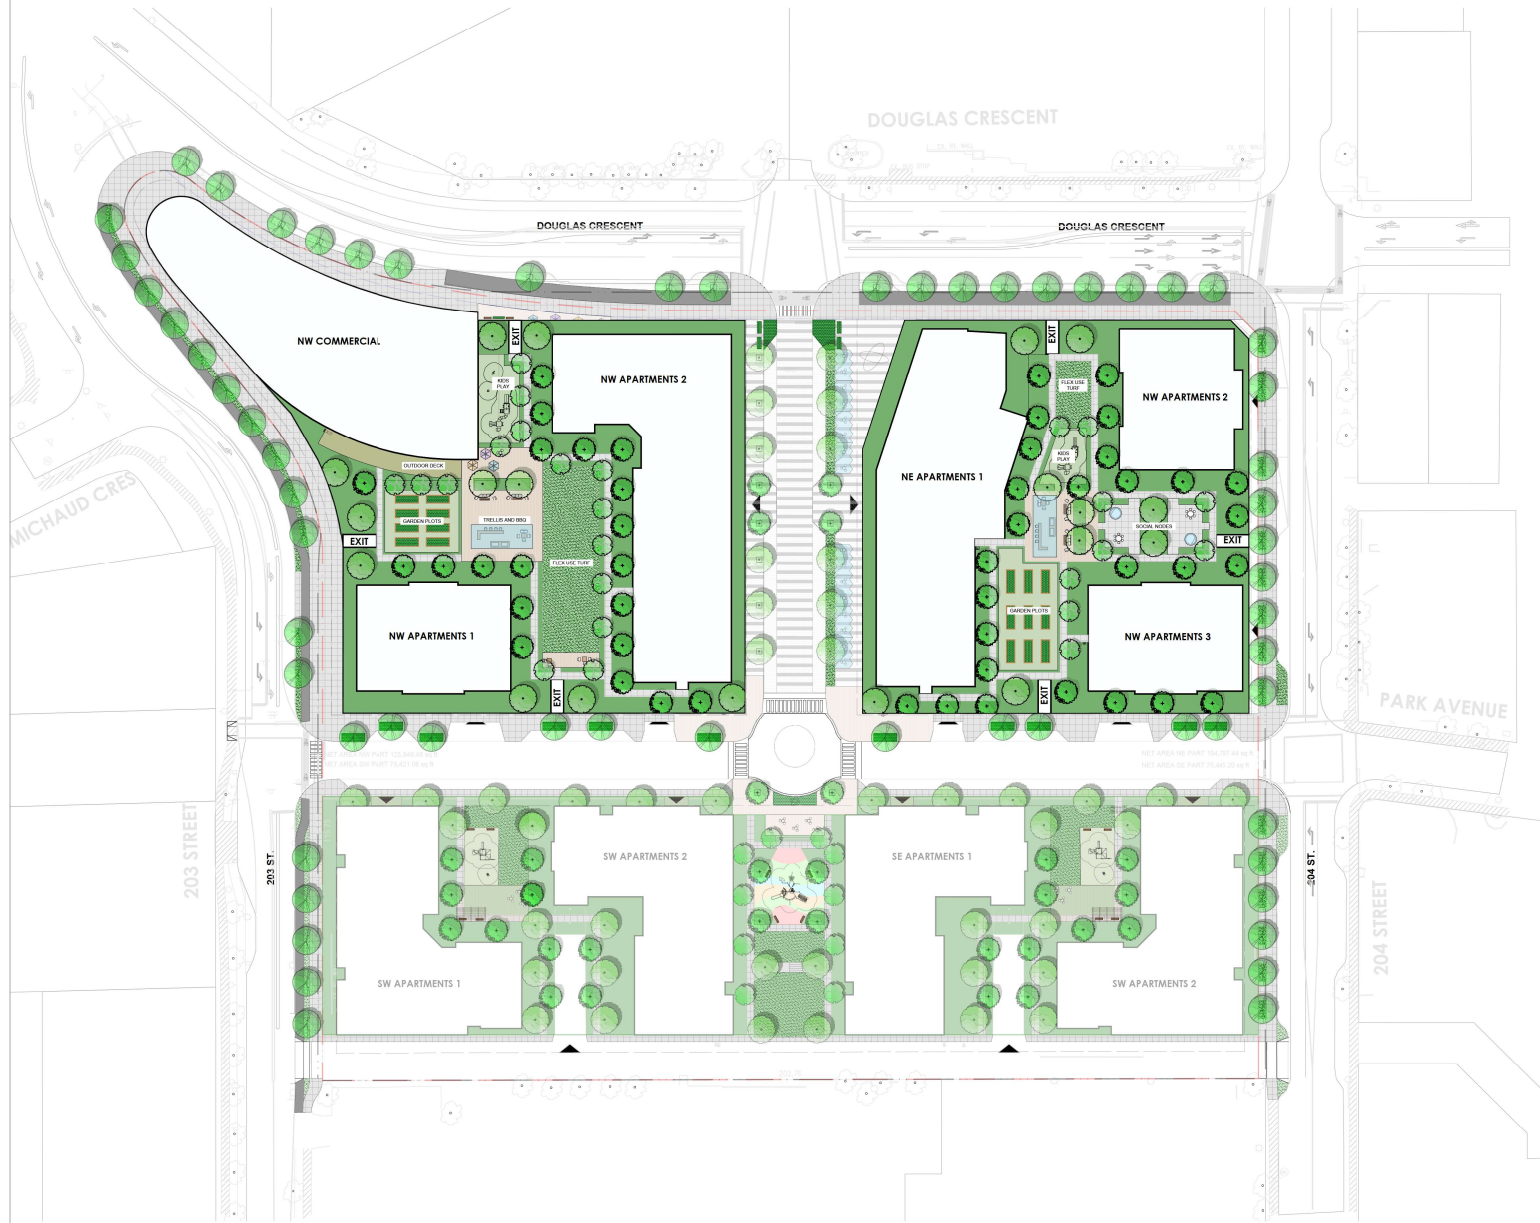


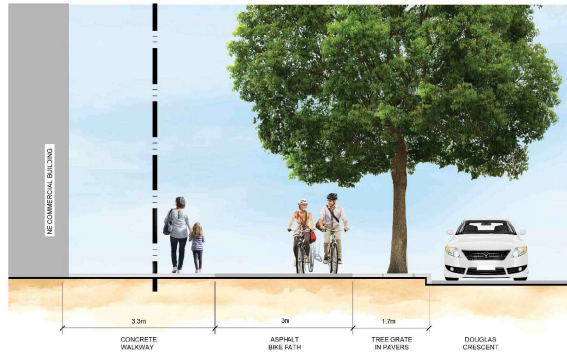

S1 SECTION THROUGH NORTH PEDESTRIAN CORRIDOR 1:50

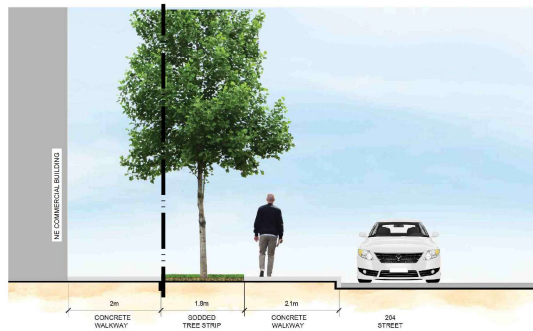

S2 SECTION THROUGH EAST PEDESTRIAN CORRIDOR 1:50

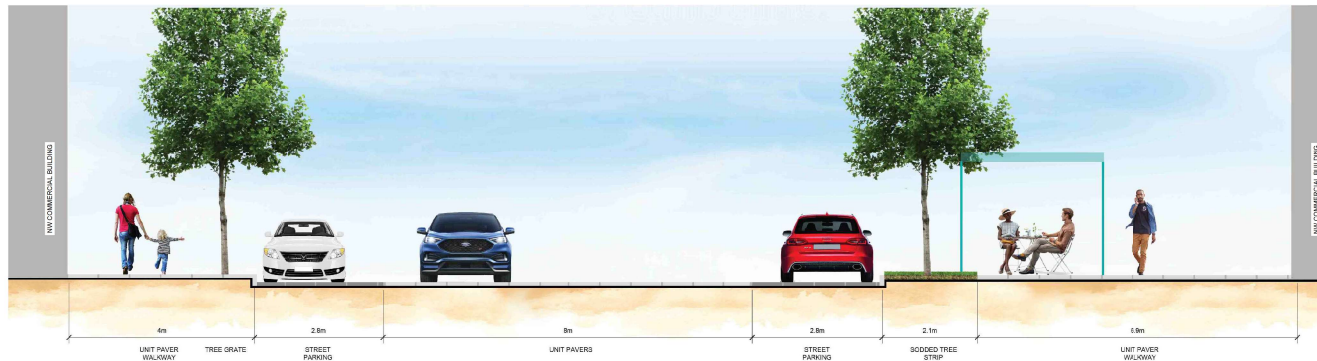

S3 SECTION THROUGH CENTRAL CORRIDOR 1:50

3	
2	23/12/06 ISSUED FOR REZONING
1	23/12/05 ISSUED FOR REVIEW
NO. DATE: (yymmdd) DESCRIPTION:	
ISSUES & REVISIONS:	
SEAL:	

NORTH ARROW

PROJECT NAME:

CEDAR COAST LANGLEY MALL

PROJECT ADDRESS:

**5501 204th STREET
CITY OF LANGLEY, BC**

DRAWING TITLE:

TYPICAL SECTIONS

SCALE:	AS NOTED
DRAWN:	DC
CHECKED:	JT
PROJECT NO.	220419-L

DRAWING NO.

L2

THIS DRAWING IS PROPERTY OF KDA GROUP OF COMPANIES AND SHOULD NOT BE COPIED OR DISTRIBUTED WITHOUT PRIOR WRITTEN CONSENT

