

LANDSCAPE ARCHITECT



ISSUE	DATE	DESCRIPTION
1	APR. 25/24	ISSUED FOR DP

COPYRIGHT NOTICE:
All rights reserved. All ideas, designs, drawings and reproductions either in print or electronic format, are the property of LandSpace Design Inc. and are an instrument of service that may not be used, forwarded to others, transmitted, downloaded or reproduced either in print or electronic format, without the express written permission of the copyright owner.

Written dimensions shall have precedence over scaled dimensions. Contractors shall verify and be responsible for all dimensions and conditions on the job. shall request clarification of errors, discrepancies, or doubtful information contained in contract drawings and documents. Failure to obtain such clarification renders the Contractor responsible for any resulting improper work and the cost of modification.


21022 - Go Auto Langley Toyota

20622 LANGLEY BYPASS,
LANGLEY, BC

LANDSCAPE PLAN
(EXISTING AND PROPOSED)

SCALE: 1/200 PLOT: FEB/14/24 DRAWN: ACT
PROJECT NUMBER

L-1

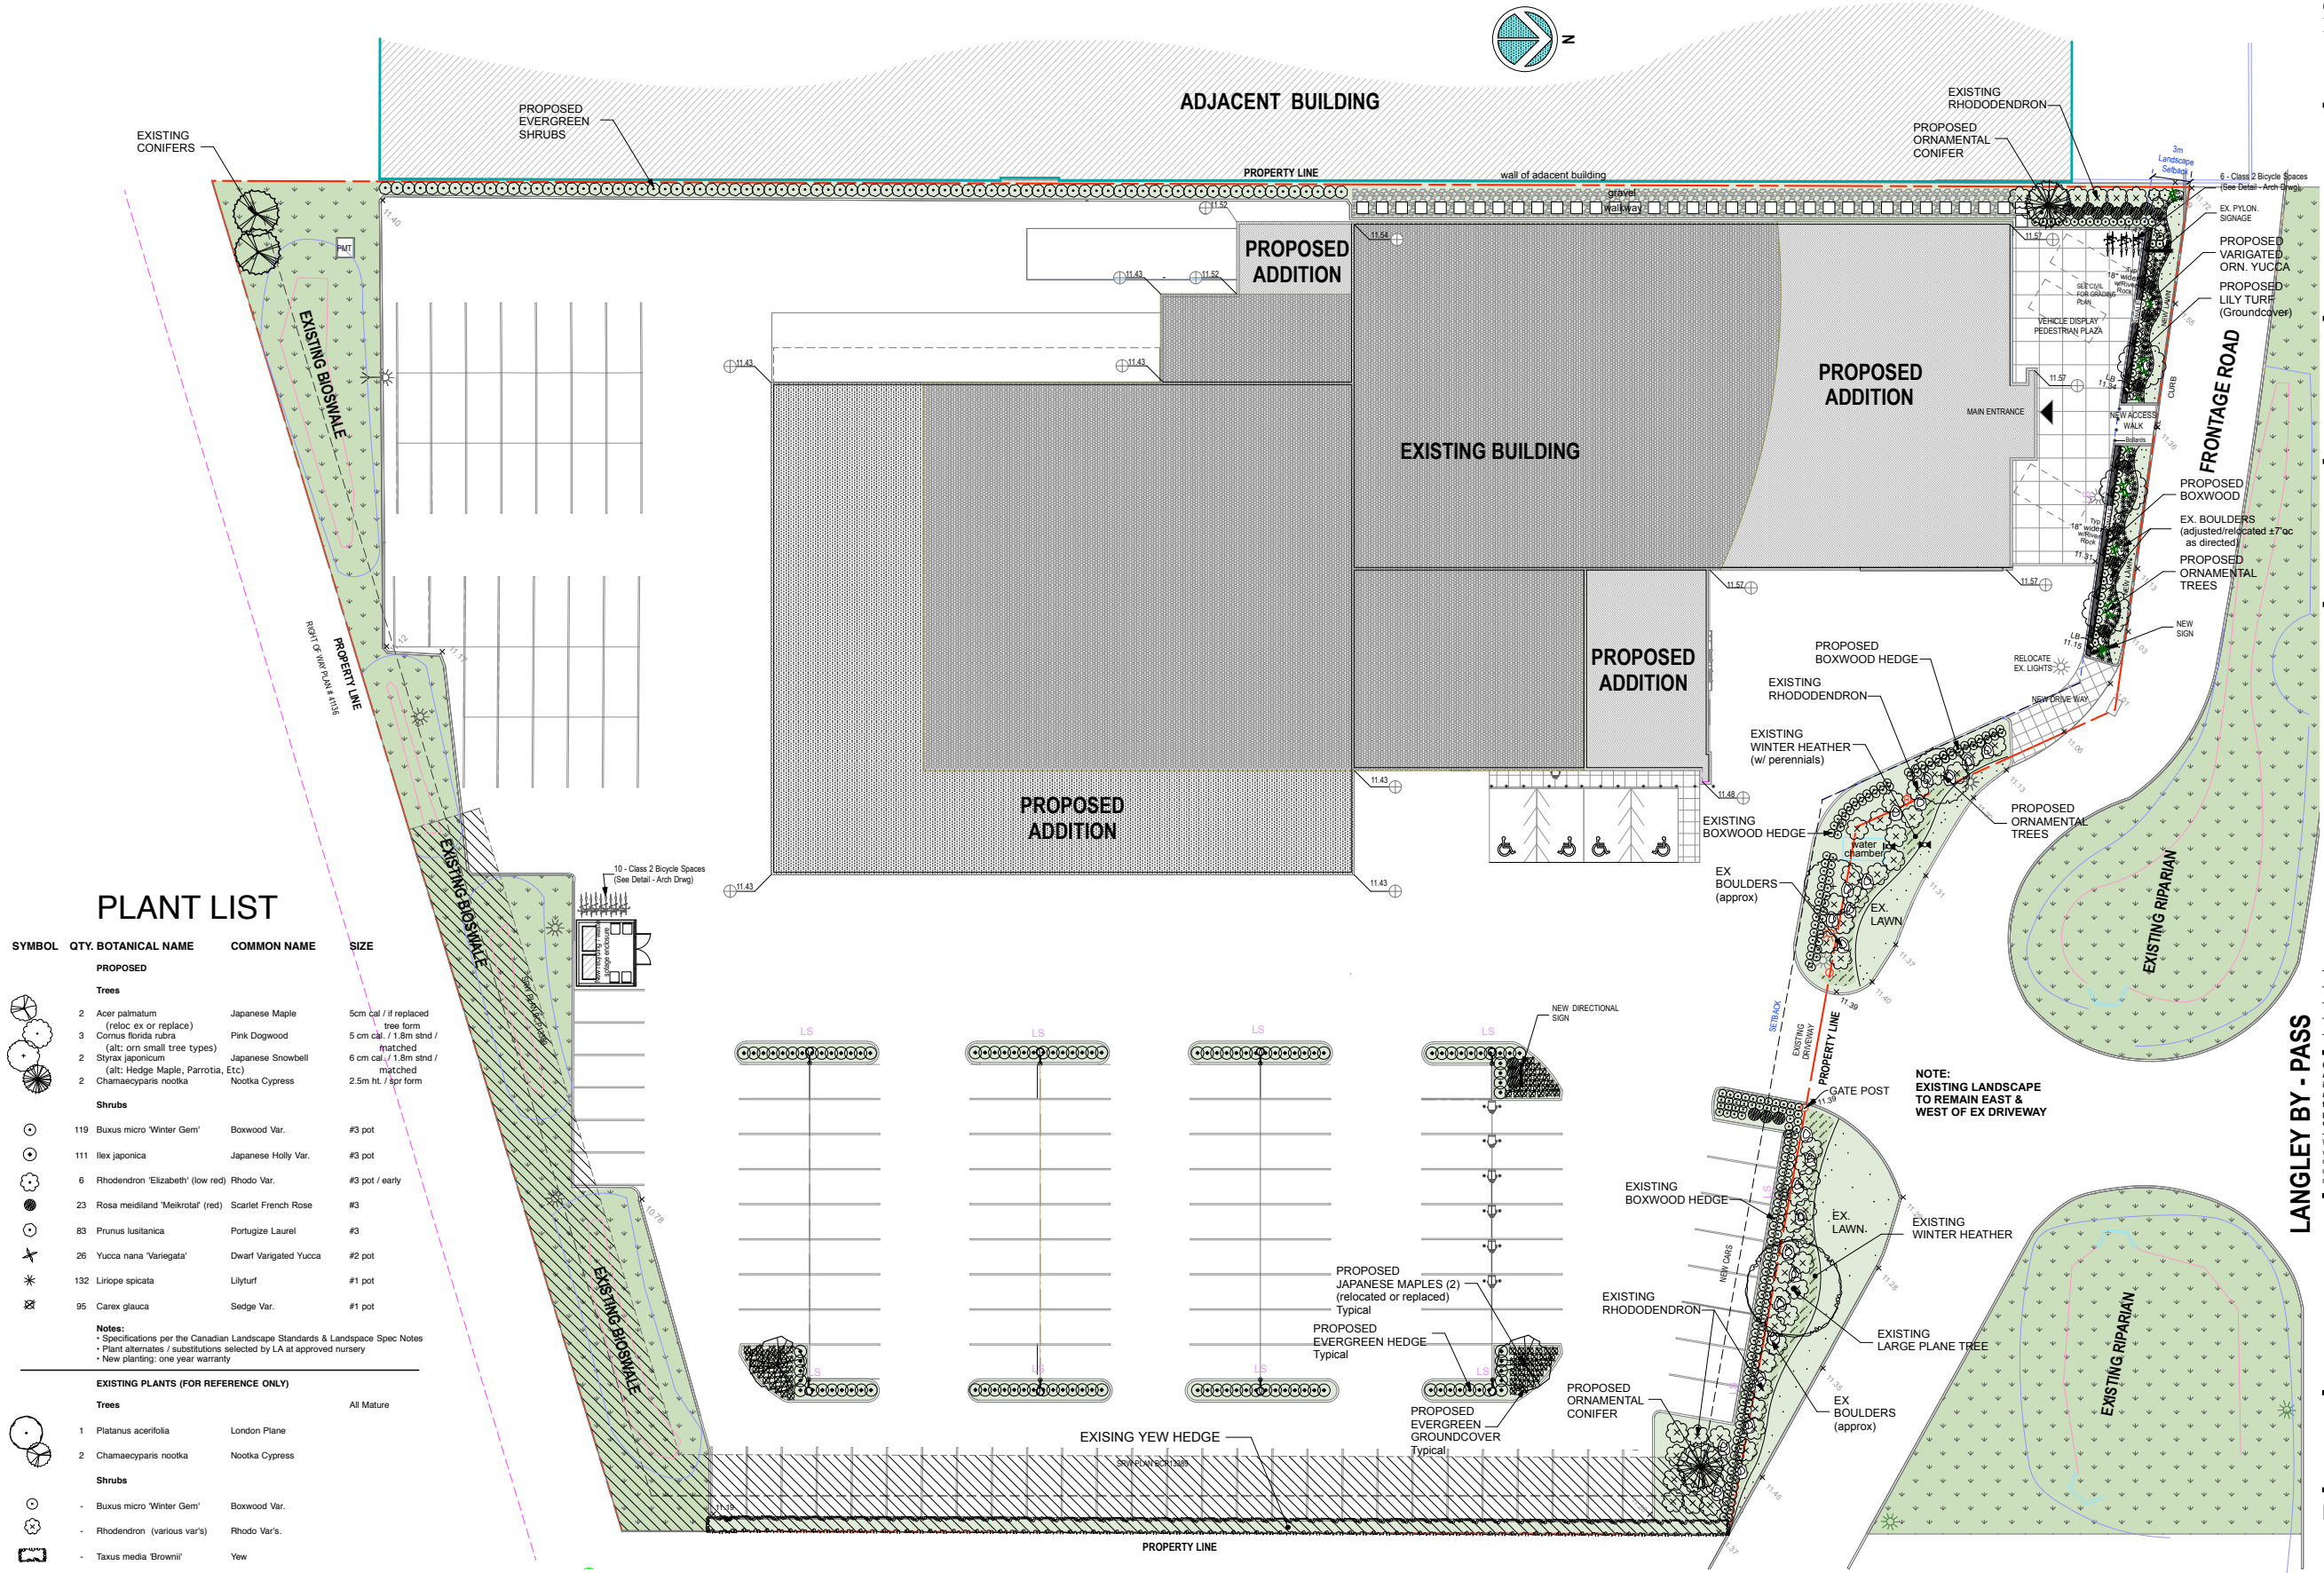

PLANT LIST

SYMBOL	QTY.	BOTANICAL NAME	COMMON NAME	SIZE
PROPOSED				
Trees				
	2	Acer palmatum (reloc. ex or replace)	Japanese Maple	5cm cal / if replace tree form
	3	Cornus florida rubra (alt: orn small tree types)	Pink Dogwood	5 cm cal. / 1.8m strnd / matched
	2	Styrax japonicum (alt: Hedge Maple, Parrotia, Etc)	Japanese Snowbell	6 cm cal. / 1.8m strnd / matched
	2	Chamaecyparis nootka	Nootka Cypress	2.5m ht. / spr form
Shrubs				
	119	Buxus micro 'Winter Gem'	Boxwood Var.	#3 pot
	111	Ilex japonica	Japanese Holly Var.	#3 pot
	6	Rhododendron 'Elizabeth' (low red)	Rhodo Var.	#3 pot / early
	23	Rosa meidland 'Meikrotat' (red)	Scarlet French Rose	#3
	83	Prunus lusitanica	Portugize Laurel	#3
	26	Yucca nana 'Variegata'	Dwarf Variegated Yucca	#2 pot
	132	Liriope spicata	Lilyturf	#1 pot
	95	Carex glauca	Sedge Var.	#1 pot
Notes: • Specifications per the Canadian Landscape Standards & Landscape Spec Notes • Plant alternates / substitutions selected by LA at approved nursery • New planting: one year warranty				

EXISTING PLANTS (FOR REFERENCE ONLY)			
Trees			
1	Platanus acerifolia	London Plane	All Mature
2	Chamaecyparis nootka	Nootka Cypress	
Shrubs			
-	Buxus micro 'Winter Gem'	Boxwood Var.	
-	Rhododendron (various var's)	Rhodo Var's.	
-	Taxus media 'Brownii'	Yew	
-	Erica carnea (various var's)	Winter Heather	
-	Bioswale and Riparian Areas		

Note:
Existing Plants Shown Are Approx Only & Locations Are By Site Estimation