

PLANT LIST

TREES




KEY	QTY	BOTANICAL NAME	COMMON NAME	SIZE	SPACING/COMMENTS
4	4	ACER CIRCINATUM	VINE MAPLE	6cm cal.	B&B
1	1	QUERCUS PALUSTRIS 'PRINGREEN'	PIN OAK	6cm cal.	B&B

SHRUBS

KEY	QTY	BOTANICAL NAME	COMMON NAME	SIZE	SPACING/COMMENTS
10	10	ABIES AMABILIS 'SPREADING STAR'	SPREADING STAR SILVER FIR	# 3 pot	FULL, BUSHY PLANTS
90	90	BUXUS SEMPERVIRENS 'SUFFRUTICOSA'	EDGING BOXWOOD	# 2 pot	FULL, BUSHY PLANTS
12	12	SPIRAEA JAPONICA 'GOLDMOUND'	JAPANESE SKIMMIA	# 3 pot	FULL, BUSHY PLANTS
20	20	SARCOCOCCA HOOKERIANA VAR. HUMILIS	HUMILIS SWEETBOX	# 2 pot	FULL, BUSHY PLANTS
26	26	TAXUS x MEDIA 'HICKSII'	HICKSII YEW	1.2m	FULL, BUSHY PLANTS

GROUND COVER / PERENNIALS

KEY	QTY	BOTANICAL NAME	COMMON NAME	SIZE	SPACING/COMMENTS
6	6	HEMEROCALLIS 'STELLA DE ORO'	STELLA DE ORO DAYLILLY	# 1 pot	FULL, BUSHY PLANTS
44	44	IRIS SIBIRICA	SIBERIAN IRIS	# 1 pot	FULL, BUSHY PLANTS
18	18	POLYSTICHUM MUNITUM	SWORD FERN	# 2 pot	FULL, BUSHY PLANTS

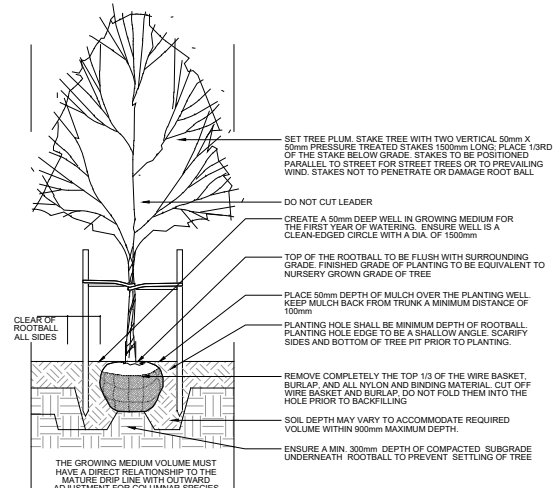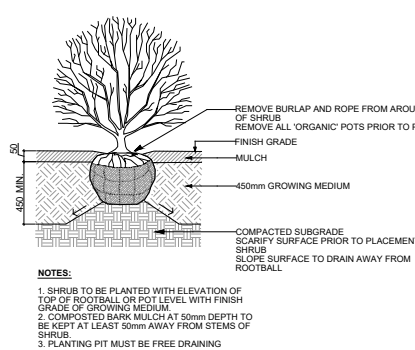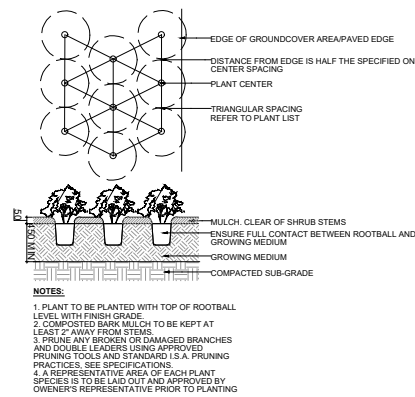

VS5 SERIES COMMERCIAL PAVER
150x300x108mm - SHADOW/CHARCOAL/DESERT SAND

AVAILABLE COLOURS

COLOUR	AREA	QTY	AREA	QTY	AREA	QTY
SHADOW	150x300x108mm	1.53	300x300x108mm	0.75	450x450x108mm	0.44
CHARCOAL	150x300x108mm	1.53	300x300x108mm	0.75	450x450x108mm	0.44
DESERT SAND	150x300x108mm	1.53	300x300x108mm	0.75	450x450x108mm	0.44

FEATURES & BENEFITS

- Designed to be slip-resistant
- Available in a wide range of colours
- Large size ideal for streets and parking areas
- Highly durable and long-lasting

SHAPES & SIZES

- 150x300x108mm
- 300x300x108mm
- 450x450x108mm

MULTI-DIRECTIONAL INTERLOCK

- Vertical interlocking
- Horizontal interlocking

ABBOTSFORD

BELGARD TEXADA HYDRAPRESSED SLAB
610x610x50mm - NATURAL

AVAILABLE COLOURS

- NATURAL
- CHARCOAL
- DESERT SAND





FEATURES & BENEFITS

- Large size ideal for streets and parking areas
- Highly durable and long-lasting
- Highly resistant to staining and discoloration

SHAPES & SIZES

- 610x610x50mm

BELGARD

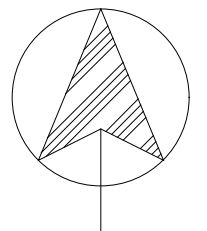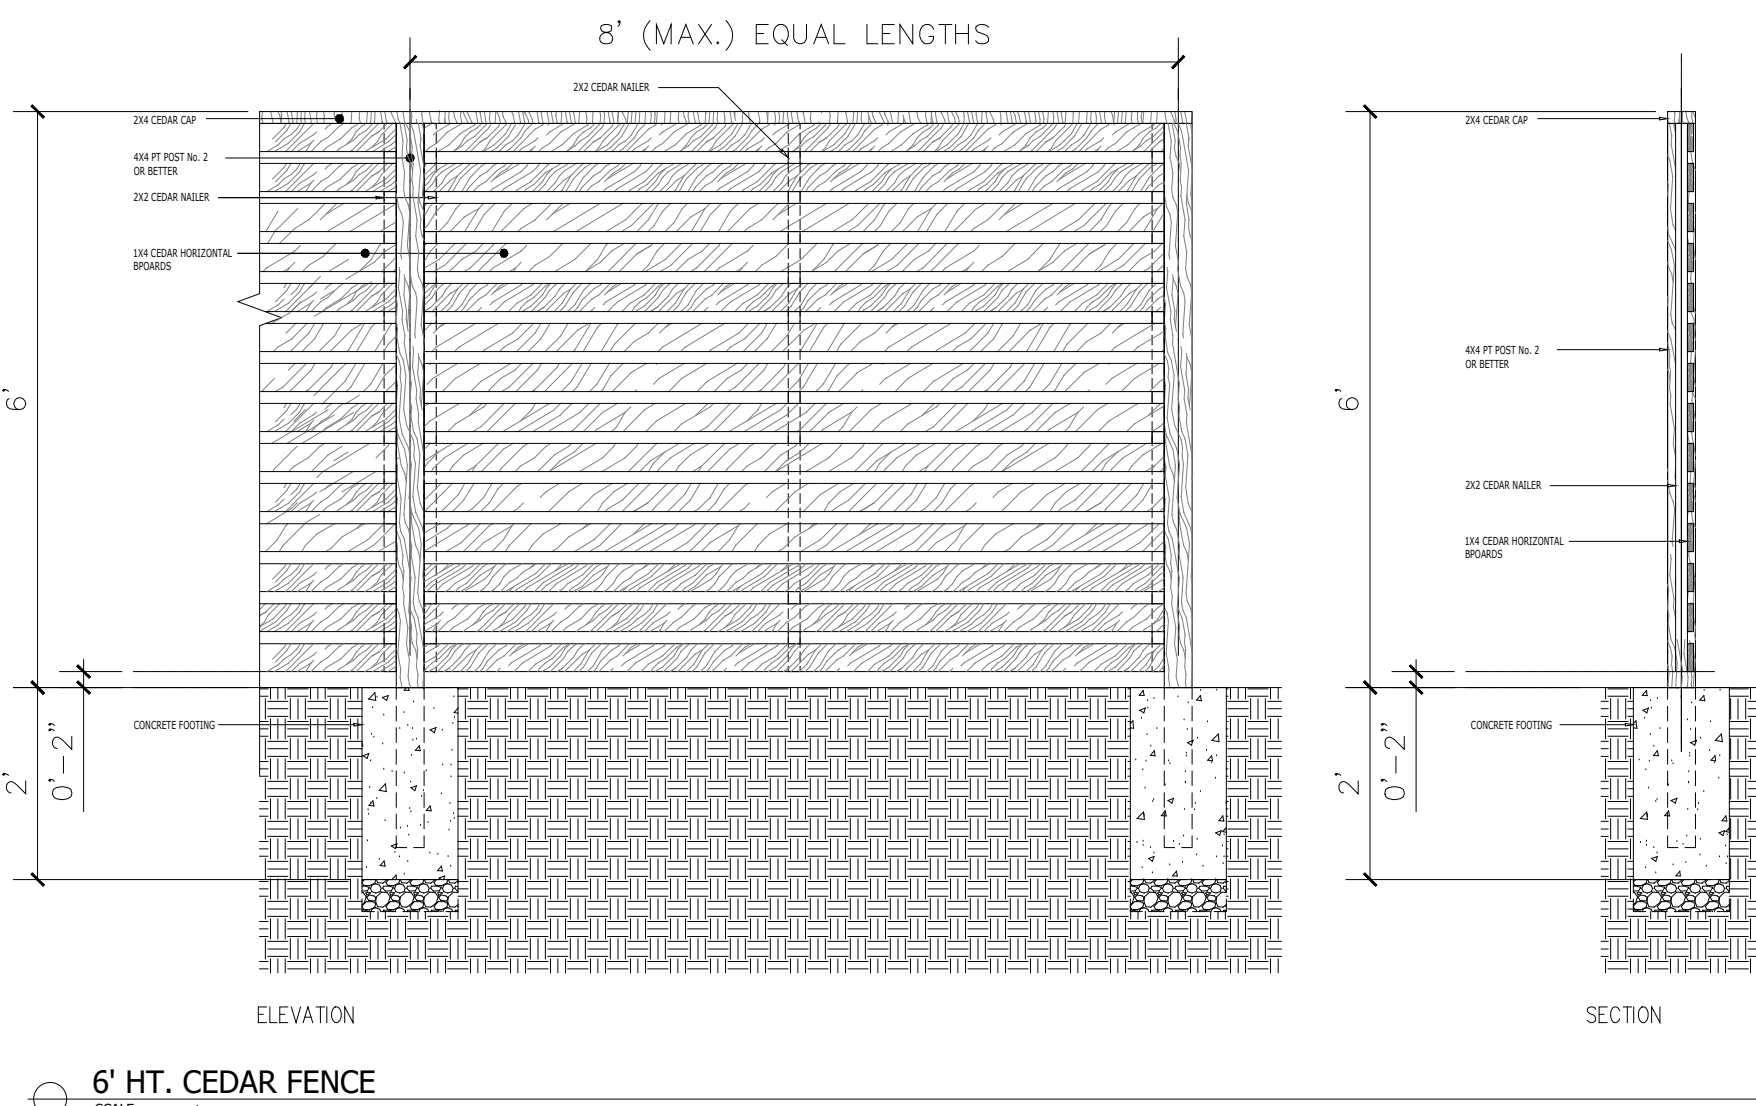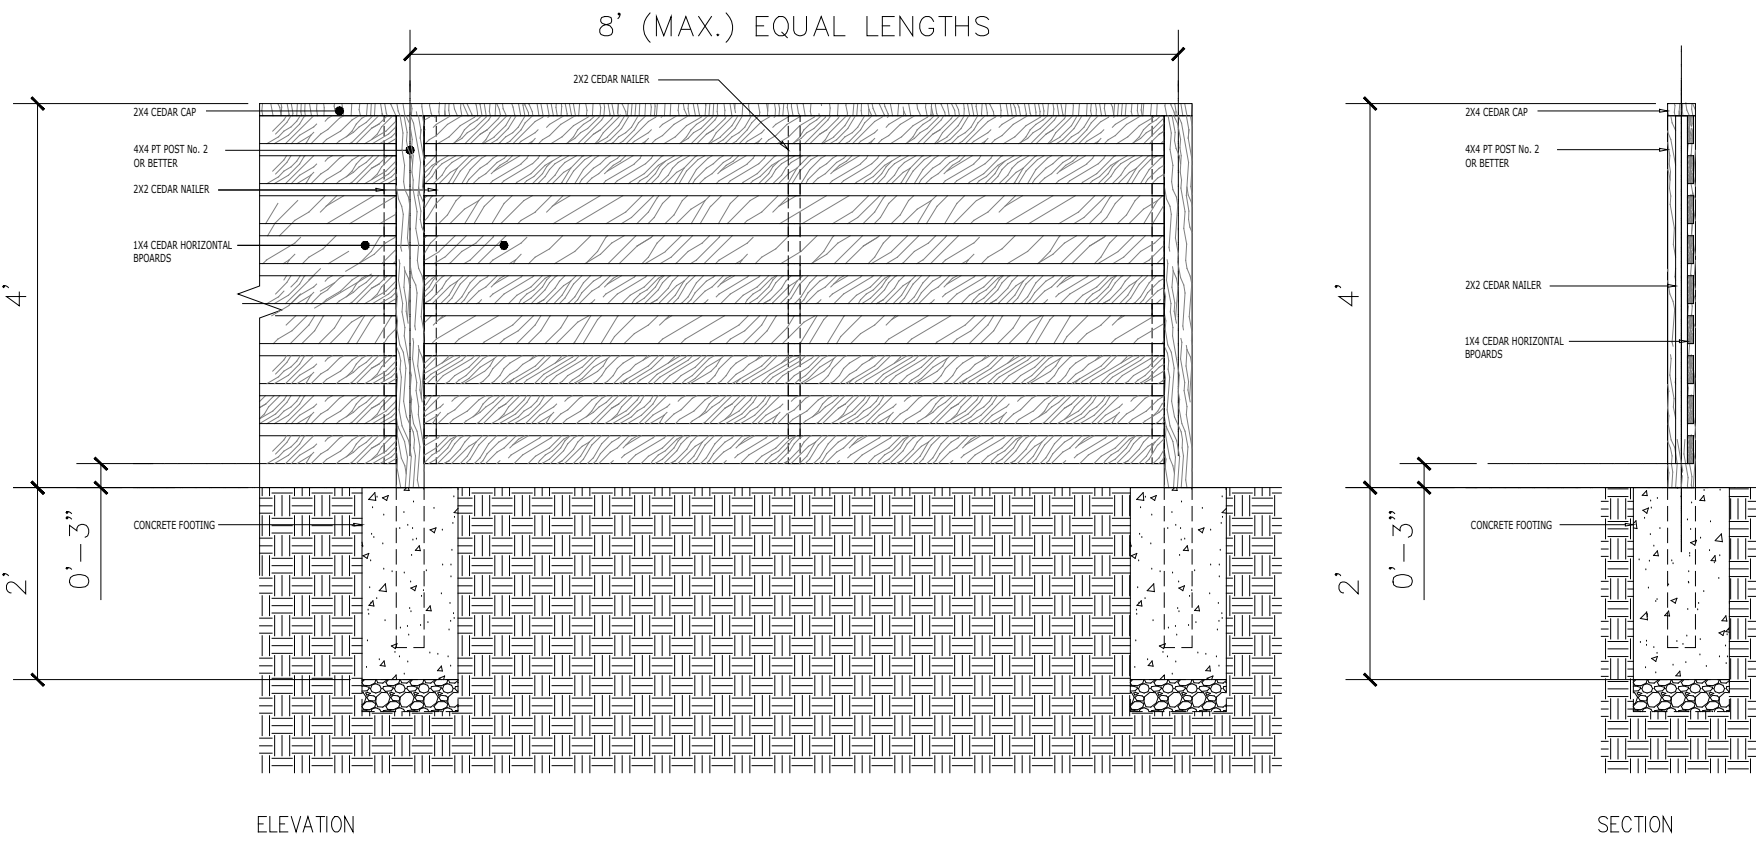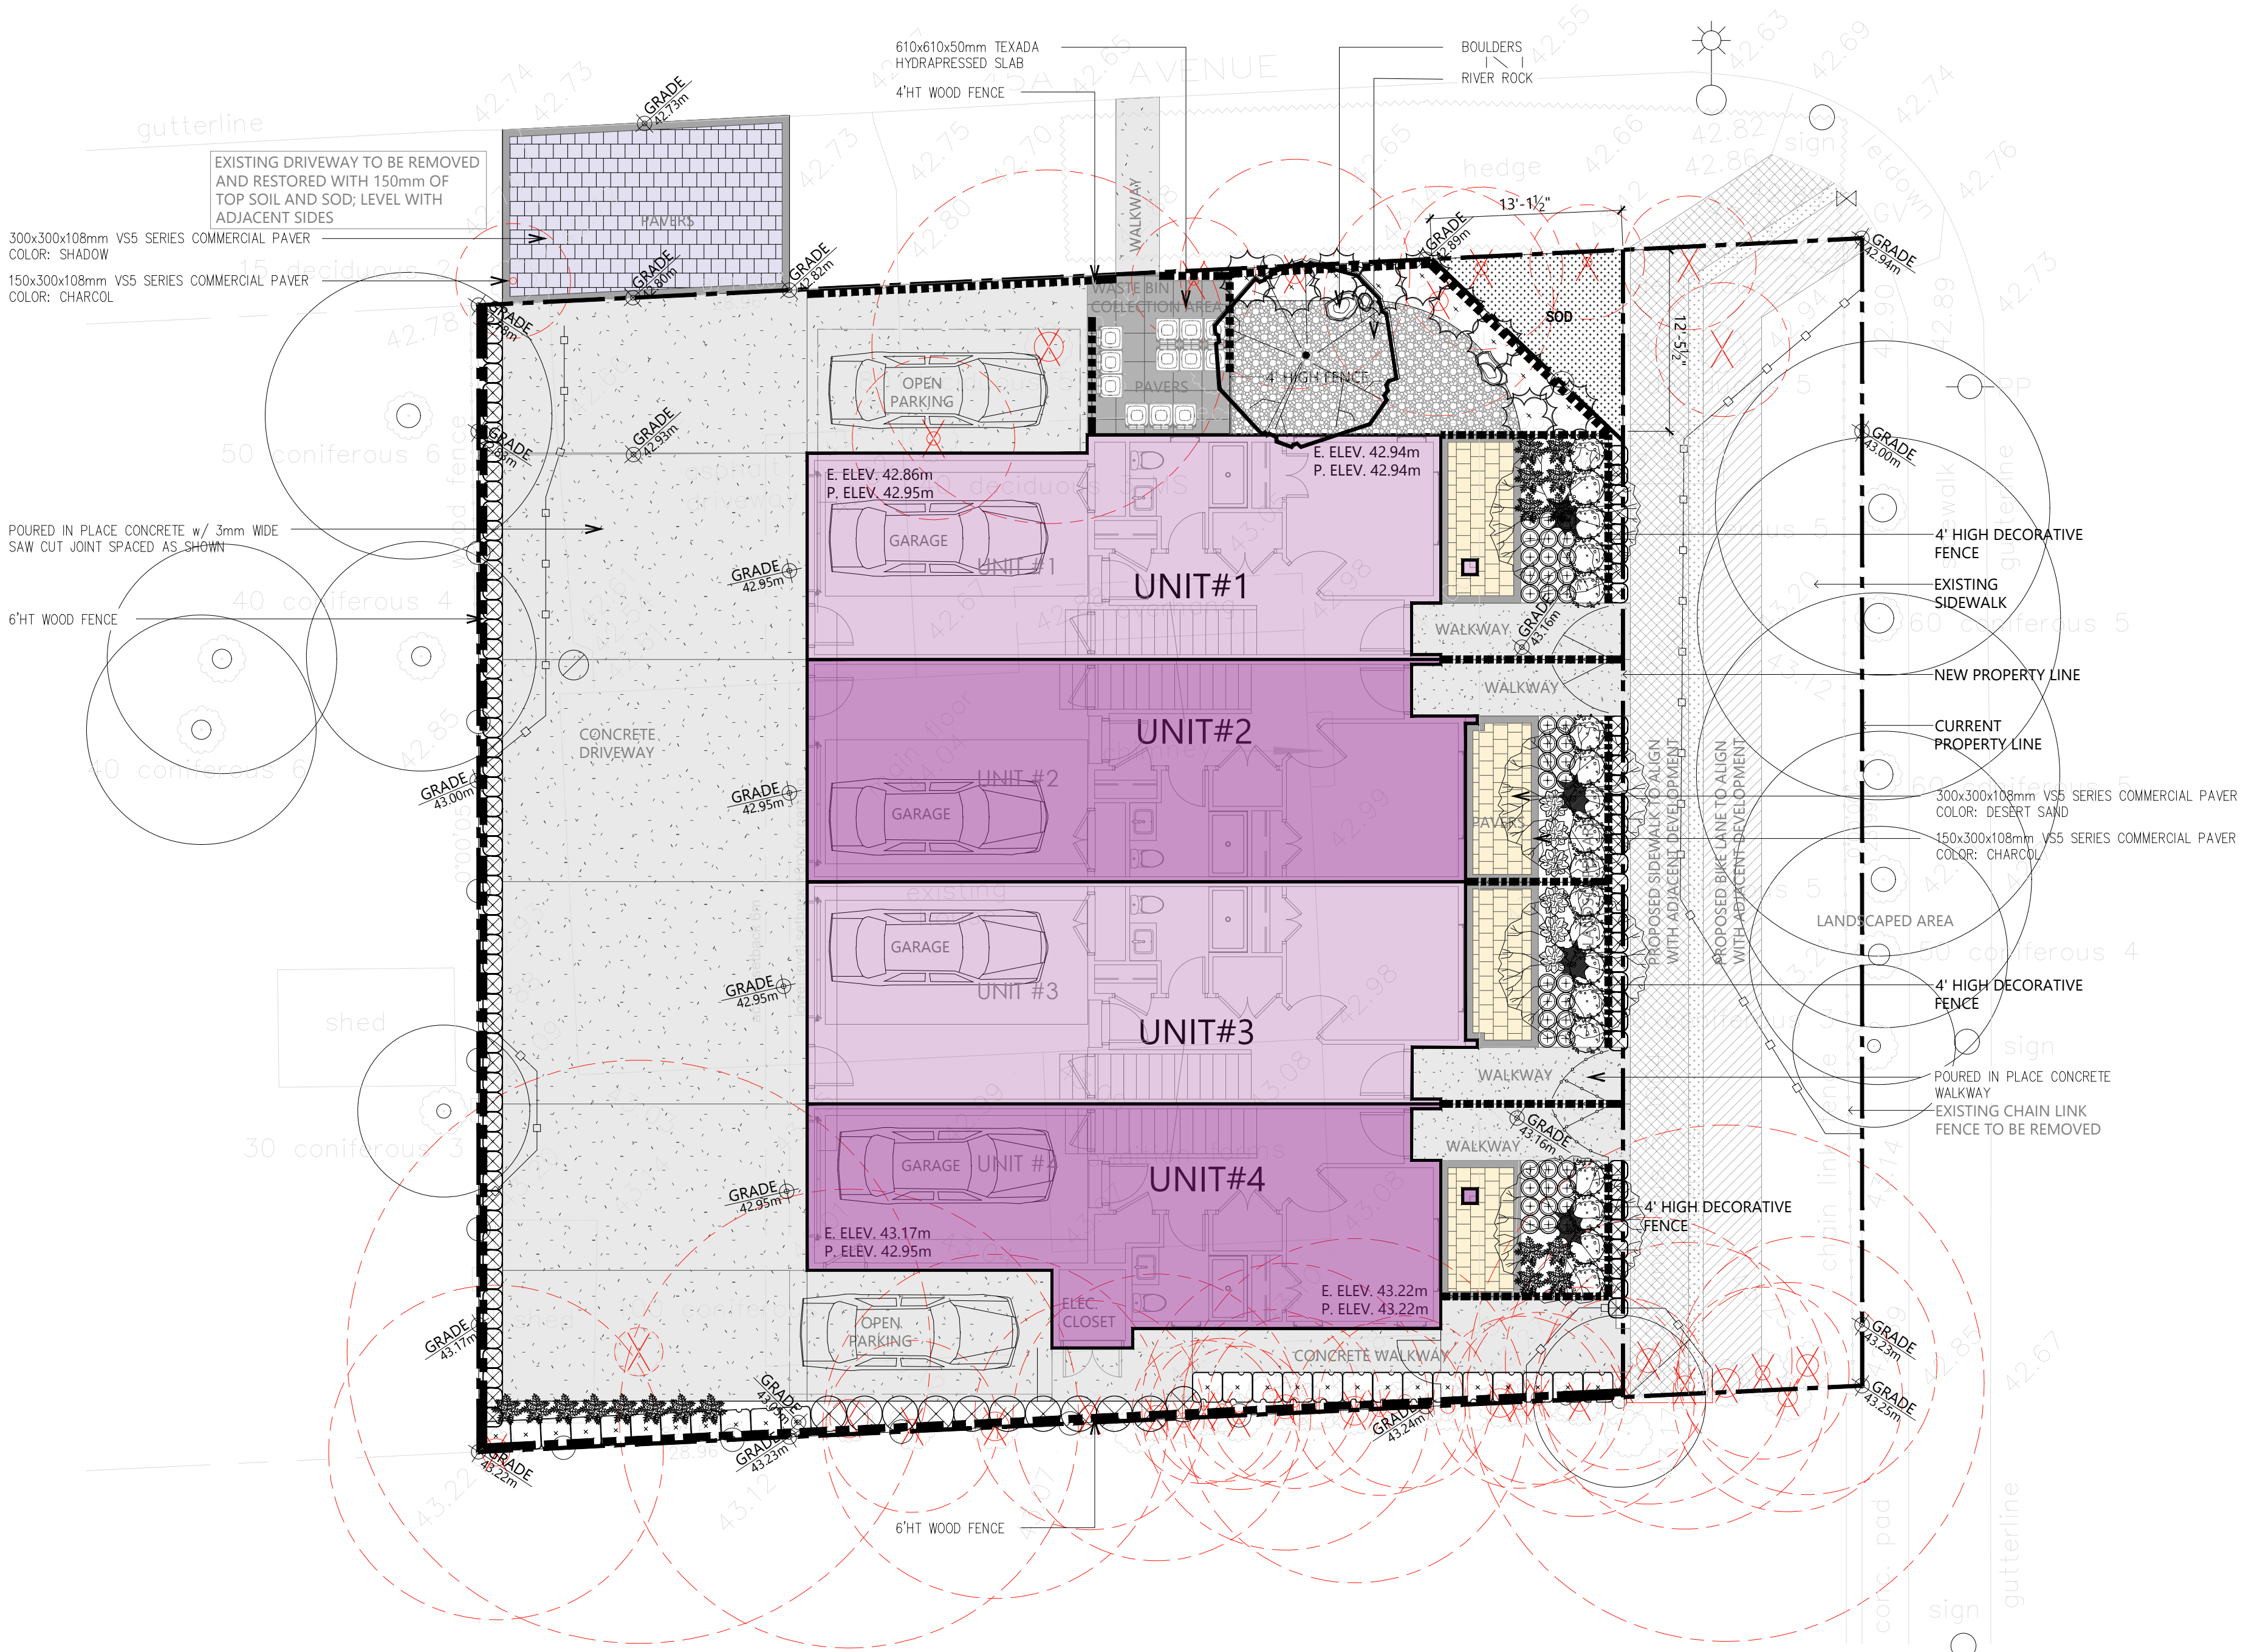

NO	DATE	ISSUED FOR	DESCRIPTION
1	NOV 22, 2024	ISSUED FOR DP	

REVISIONS

PROJECT:
FOURPLEX DWELLING UNITS

LOT 280, 1999 45A AVENUE, LANGLEY BC.

SCALE: 1/8" = 1'-0"

DRAWN: EDS

CHECKED BY: FK

DRAWING:
LANDSCAPE PLAN
PLANTING PLAN & FENCE DETAILS