

PLANT SCHEDULE

KEY QTY BOTANICAL NAME

CORNUS FLORIDA 'RUBRA'

FENCE LEGEND

KEY DESCRIPTION
3'-6" HEIGHT METAL FENCE & GATE
4' HEIGHT METAL PICKET FENCE
5' HEIGHT METAL PICKET FENCE

6' HEIGHT METAL SLAT FENCE

6' HT. METAL SLAT PATIO SCREEN

LITHONIA RADEAN BOLLARD: DARK SKY


CERTIFIED

LIGHITNG LEGEND



DOBRA BOA BIKE RACK
IN BLUE COLOUR: BIKE
IS SUPPORTED BY
MINIMUM 2 POINTS.
DESIGNED FOR U-LOCK
THROUGH FRAME AND

WHEEL TOGETHER.

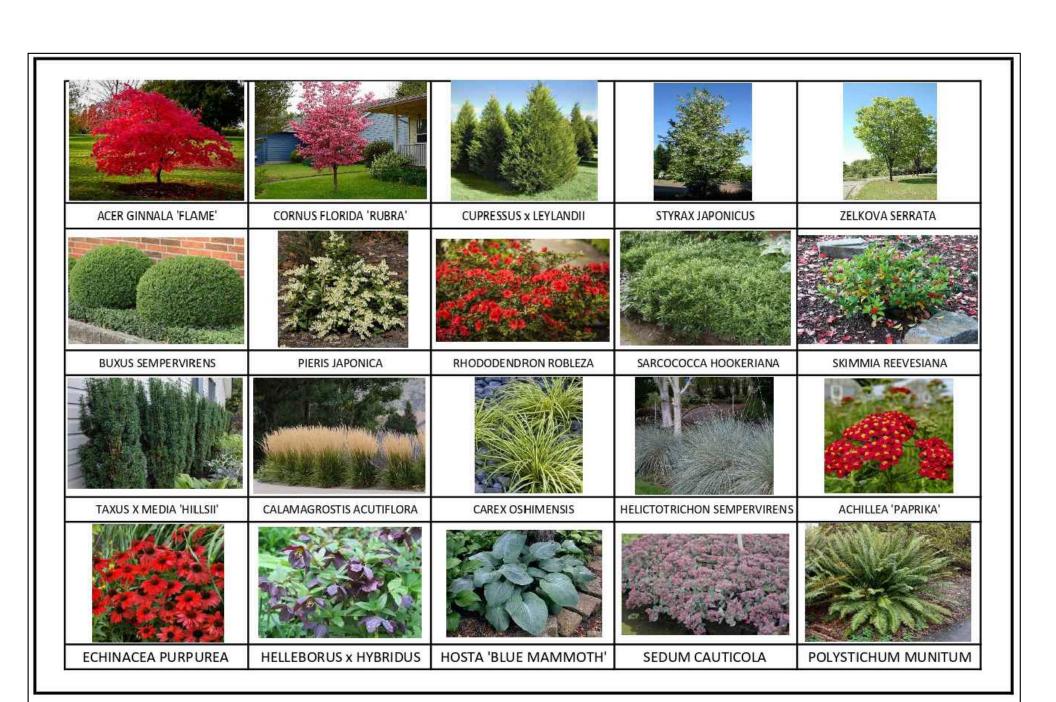

CUPRESSUS x LEYLANDII LEYLANDS CYPRESS 2.5M HT; B&B; CLIMATE RESILIENT 6 CM CAL; B&B; CLIMATE RESILIENT GINKGO BILOBA 'MENHIR' COLUMNAR MAIDENHAIR TREE MAGNOLIA GRANDIFLORA 'TEDDY BEAR' TEDDY BEAR SOUTHERN MAGNOLIA 6 CM CAL; 1.5M STD; B&B; CLIMATE RESILIENT PINUS FLEXILIS 'VANDERWOLF'S PYRAMID' VANDERWOLF'S PYRAMIDAL LIMBER PINE 2.5 M HT;B&B; CLIMATE RESILIENT STYRAX JAPONICUS 'SNOWCONE' SNOWCONE JAPANESE SNOWBELL 6 CM CAL;1.5M STD; B&B; CLIMATE RESILIENT SHRUB ABELIA x'EDWARD GOUCHER' PINK ABELIA #3 POT; 50CM BUXUS SEMPERVIRENS COMMON BOXWOOD #2 POT; 25CM; DROUGHT TOLERANT CAMELLIA SINENSIS 'KOREAN TEA' #2 POT; 40CM KOREAN TEA #2 POT; 40CM MAHONIA AQUIFOLIUM OREGON GRAPE PIERIS JAPONICA 'CAVATINE' #2 POT; 30CM PIERIS - DWARF RHODODENDRON ROBLEZA PPAF AUTUMN BONFIRE AZALEA; RED-EVERBLOOMING #2 POT; 25CM SARCOCOCCA HOOKERANA VAR. HUMILIS HIMALAYAN SWEET BOX #2 POT; 25CM #2 POT; 25CM SKIMMIA REEVESIANA DWARF SKIMMIA 121 TAXUS X MEDIA 'HILLSII' HILL'S YEW 1.5M HT; B&B; NO BERRIES **BLUEBERRY** #2 POT; 40CM VACCINIUM CORYMBOSUM **GRASS** CALAMAGROSTIS ACUTIFLORA 'KARL FOERSTER' FEATHER REED GRASS #1 POT

CAREX OSHIMENSIS 'EVERGOLD' EVERGOLD JAPANESE SEDGE #1 POT 153 114 HELICTOTRICHON SEMPERVIRENS **BLUE OAT GRASS** #1 POT PERENNIAL ACHILLEA 'PAPRIKA' **RED YARROW** 15CM POT ECHINACEA PURPUREA `SOMBRERO SALSA' RED CONEFLOWER 15CM POT 15CM POT HELLEBORUS x HYBRIDUS LENTEN ROSE HOSTA 'BLUE MAMMOTH' HOSTA; LARGE; BLUE #2 POT; 1-2 EYE SEDUM CAUTICOLA 'BETRAM ANDERSON' BETRAM ANDERSON STONECROP 9CM POT **⊚** WESTERN SWORD FERN #1 POT; 20CM POLYSTICHUM MUNITUM

COMMON NAME

PINK FLOWERING DOGWOOD

NOTES: * PLANT SIZES IN THIS LIST ARE SPECIFIED ACCORDING TO THE BC LANDSCAPE STANDARD AND CANADIAN LANDSCAPE STANDARD, LATEST EDITION. CONTAINER SIZES SPECIFIED AS PER CNLA STANDARD. BOTH PLANT SIZE AND CONTAINER SIZE ARE THE MINIMUM ACCEPTABLE SIZES. * REFER TO SPECIFICATIONS FOR DEFINED CONTAINER MEASUREMENTS AND OTHER PLANT MATERIAL REQUIREMENTS. * SEARCH AND REVIEW: MAKE PLANT MATERIAL AVAILABLE FOR OPTIONAL REVIEW BY LANDSCAPE ARCHITECT AT SOURCE OF SUPPLY. AREA OF SEARCH TO INCLUDE LOWER MAINLAND AND FRASER VALLEY. * SUBSTITUTIONS: OBTAIN WRITTEN APPROVAL FROM THE LANDSCAPE ARCHITECT PRIOR TO MAKING ANY SUBSTITUTIONS TO THE SPECIFIED MATERIAL. UNAPPROVED SUBSTITUTIONS WILL BE REJECTED. ALLOW A MINIMUM OF FIVE DAYS PRIOR TO DELIVERY FOR REQUEST TO SUBSTITUTE. SUBSTITUTIONS ARE SUBJECT TO BC LANDSCAPE STANDARD AND CANADIAN LANDSCAPE STANDARD - DEFINITION OF CONDITIONS OF AVAILABILITY. * ALL LANDSCAPE MATERIAL AND WORKMANSHIP MUST MEET OR EXCEED BC LANDSCAPE STANDARD AND CANADIAN LANDSCAPE STANDARD LATEST EDITION. * ALL PLANT MATERIAL MUST BE PROVIDED FROM CERTIFIED DISEASE FREE NURSERY. * BIO-SOLIDS NOT PERMITTED IN GROWING MEDIUM UNLESS AUTHORIZED BY LANDSCAPE ARCHITECT.

© Copyright reserved. This drawing and design is the property of PMG Landscape Architects and may not be reproduced or used for other projects without their permission.



SEAL:


4' HT. FENCE

PMG PROJECT NUMBER: 24-120

6 CM CAL; 1.5M STD; B&B; CLIMATE RESILIENT

PLANTED SIZE / REMARKS

& GATE

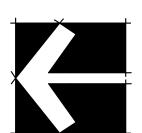

1 2024.SEP.06 CIVIL COORDINATION AO

NO. DATE REVISION DESCRIPTION DR.

CLIENT:

PROJECT:


RESIDENTIAL PROJECT

5080, 5096 208 ST LANGLEY, BC

DRAWING TITLE:

LANDSCAPE PLAN

DATE:	24.AUG.29	DRAWING NUMBER:
SCALE:	1/16" = 1' - 0"	
DRAWN:	GHN	L1
DESIGN:	CLG	
CHK'D:	CLG	OF 5

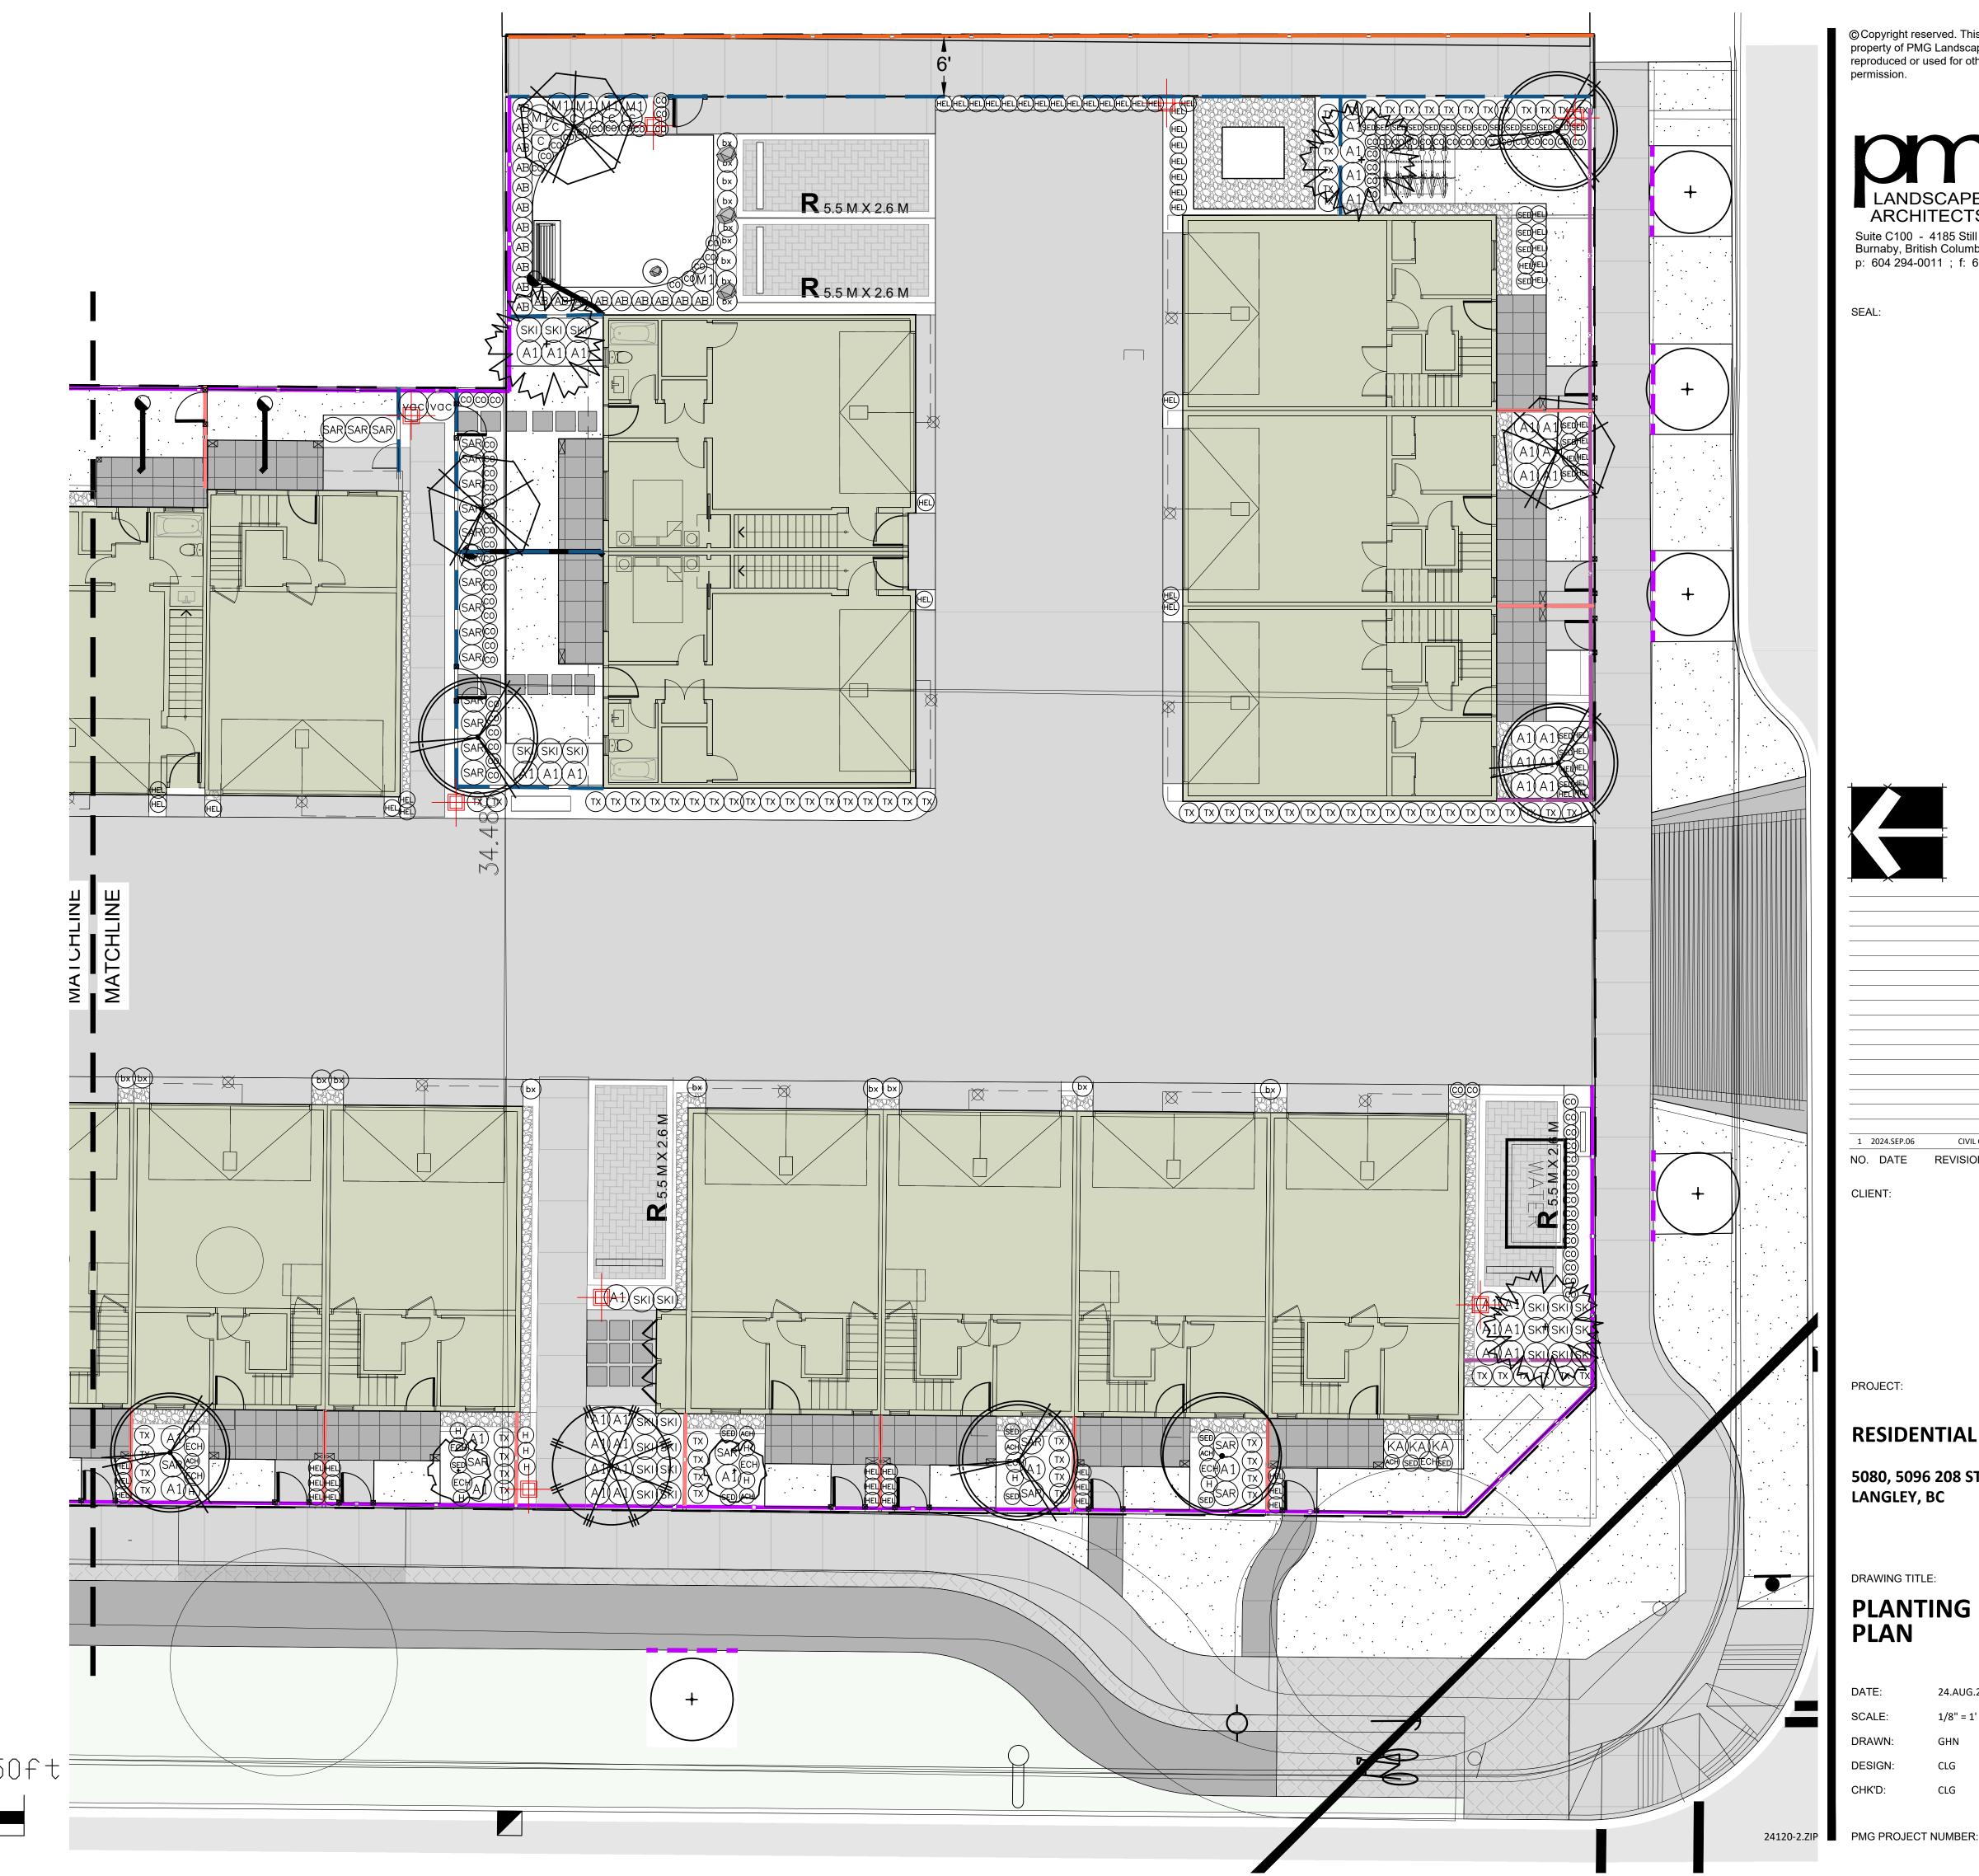

©Copyright reserved. This drawing and design is the property of PMG Landscape Architects and may not be reproduced or used for other projects without their permission.

Suite C100 - 4185 Still Creek Drive Burnaby, British Columbia, V5C 6G9 p: 604 294-0011; f: 604 294-0022



CIVIL COORDINATION NO. DATE REVISION DESCRIPTION

CLIENT:

PROJECT:

RESIDENTIAL PROJECT

5080, 5096 208 ST LANGLEY, BC

DRAWING TITLE:

PLANTING


DRAWING NUMBER:	24.AUG.29	DATE:
	1/8" = 1' - 0"	SCALE:
LZ	GHN	DRAWN:
	CLG	DESIGN:
OF 5	CLG	CHK'D:
24-120	PMG PROJECT NUMBER:	

50ft

©Copyright reserved. This drawing and design is the property of PMG Landscape Architects and may not be reproduced or used for other projects without their permission.



SEAL:

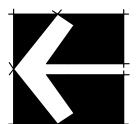

1 2024.SEP.06 CIVIL COORDINATION AC

REVISION DESCRIPTION

CLIENT:

PROJECT:

RESIDENTIAL PROJECT

5080, 5096 208 ST LANGLEY, BC

DRAWING TITLE:

PLANTING PLAN

DATE: 24.AUG.29 DRAWING NUMBER:

SCALE: 1/8" = 1' - 0"


DRAWN: GHN

DESIGN: CLG

CHK'D: CLG

OF 5

24-120

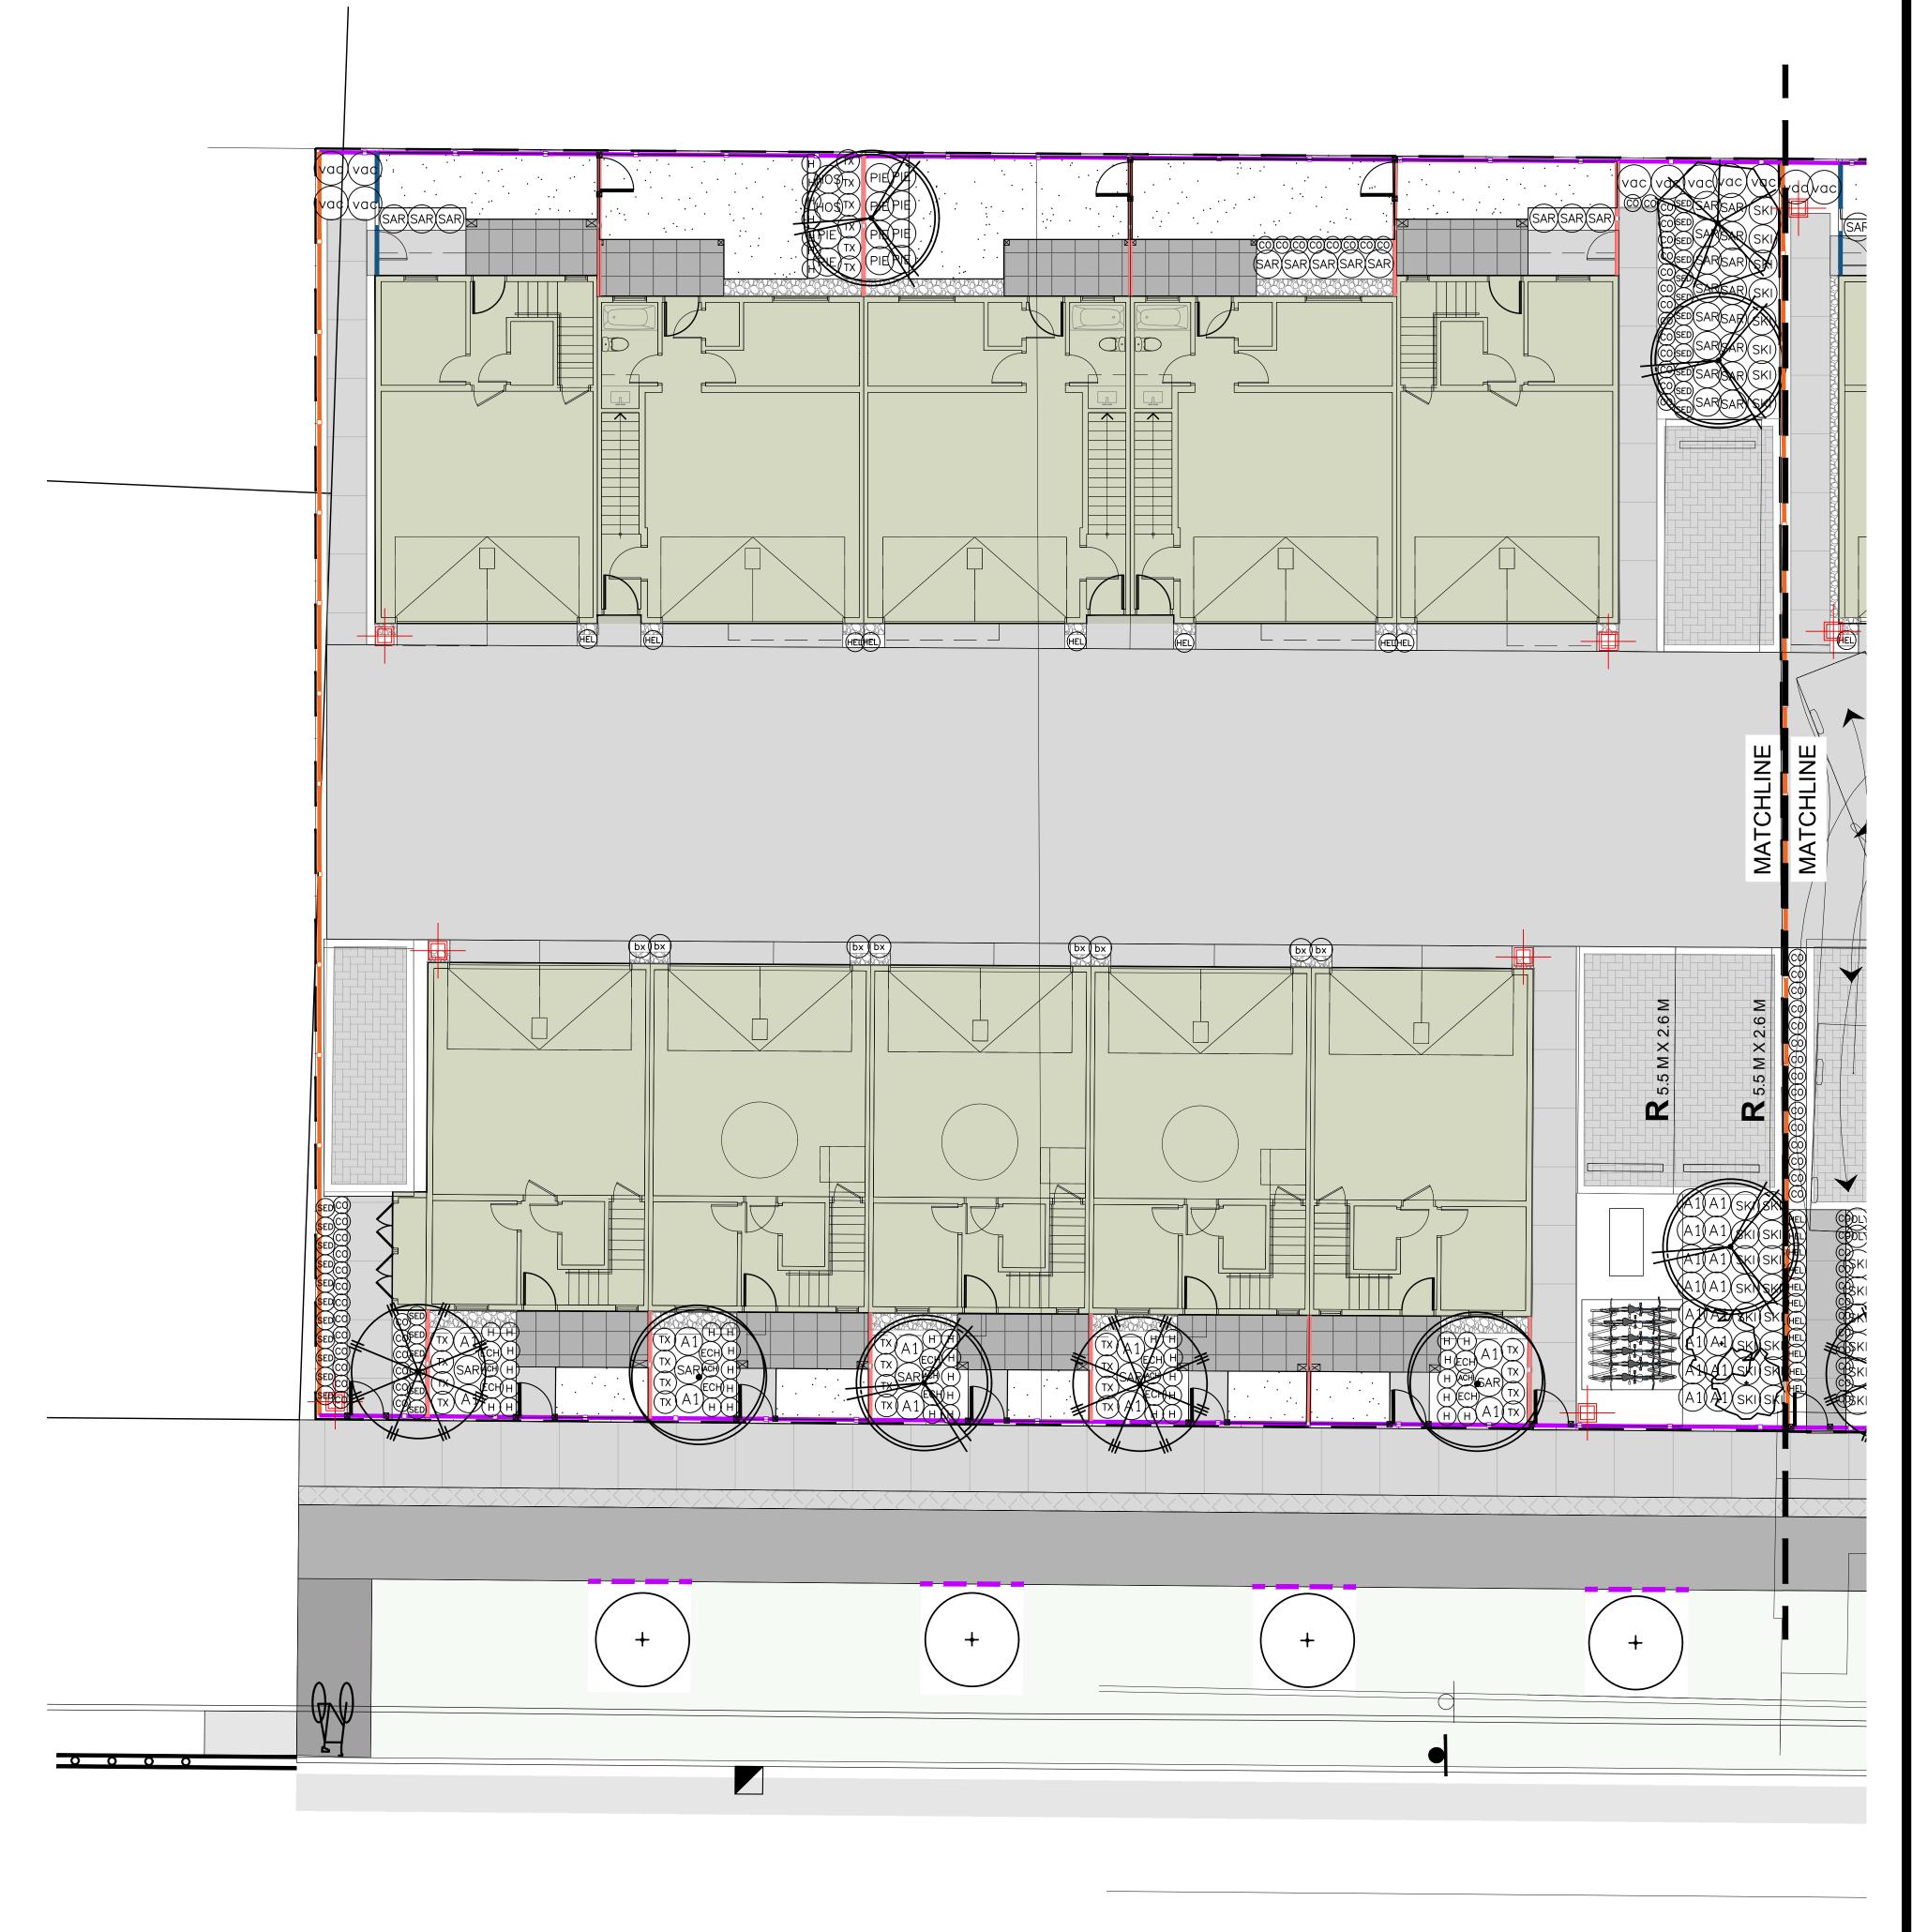


© Copyright reserved. This drawing and design is the property of PMG Landscape Architects and may not be reproduced or used for other projects without their permission.

LANDSCAPE ARCHITECTS

Suite C100 - 4185 Still Creek Drive Burnaby, British Columbia, V5C 6G9 p: 604 294-0011; f: 604 294-0022

SEAL:

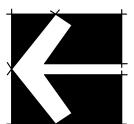

1 2024.SEP.06 CIVIL COORDINATION AO

NO. DATE REVISION DESCRIPTION DR

CLIENT:

PROJECT:

RESIDENTIAL PROJECT

5080, 5096 208 ST LANGLEY, BC

DRAWING TITLE:

PLANTING PLAN

DATE: 24.AUG.29 DRAWING NUMBER:

SCALE: 1/8" = 1' - 0"

DRAWN: GHN


DESIGN: CLG


CHK'D: CLG


OF 5


24120-2.ZIP PMG PROJECT NUMBER: 24-120

0 10 20 50ft

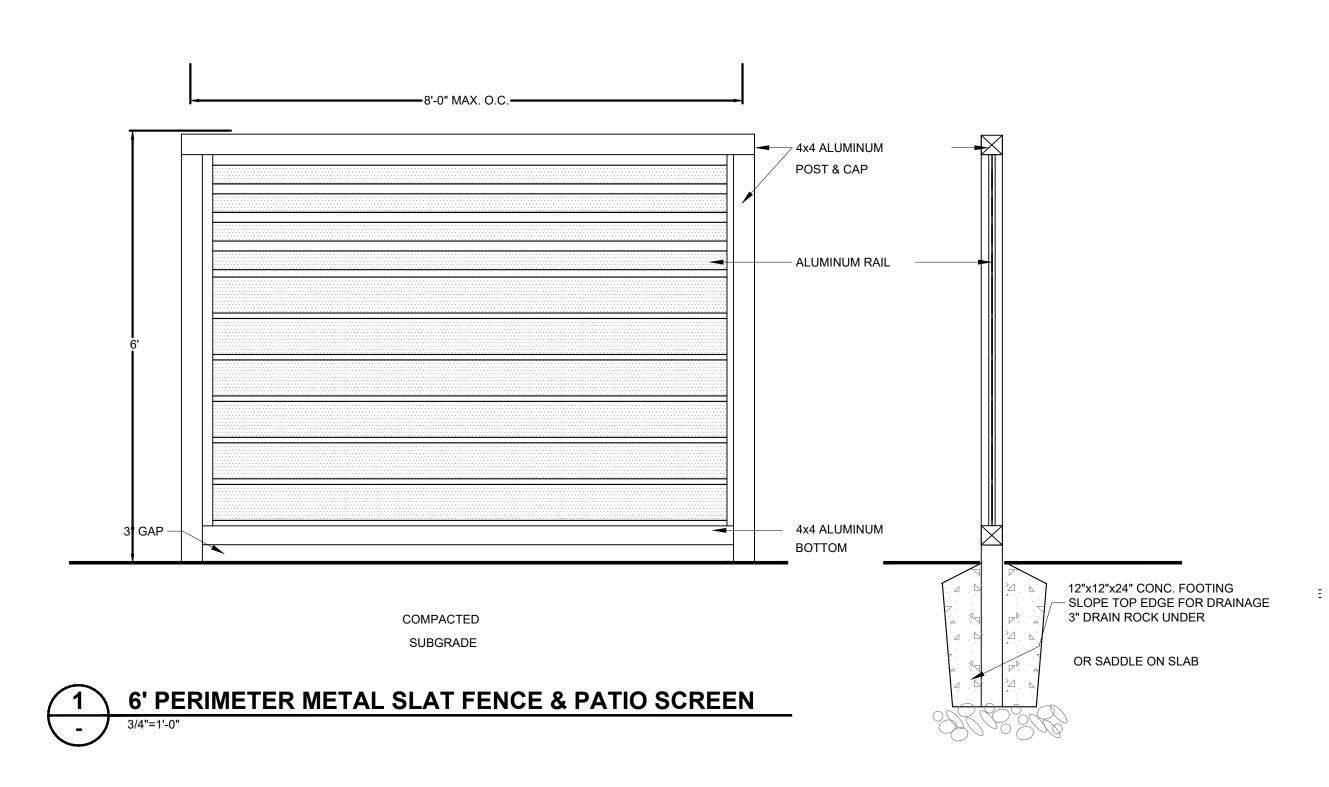

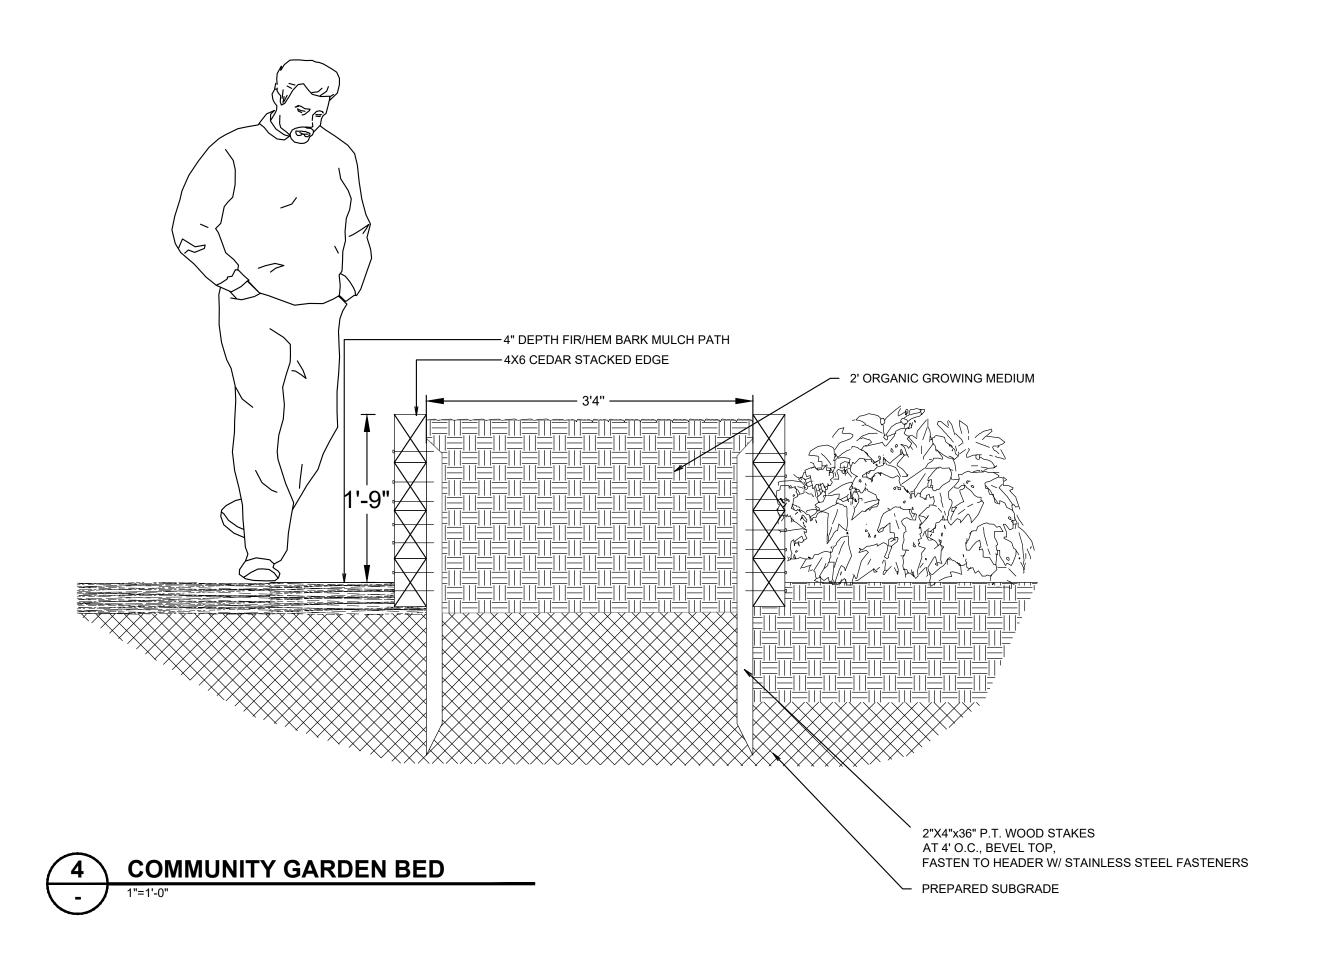

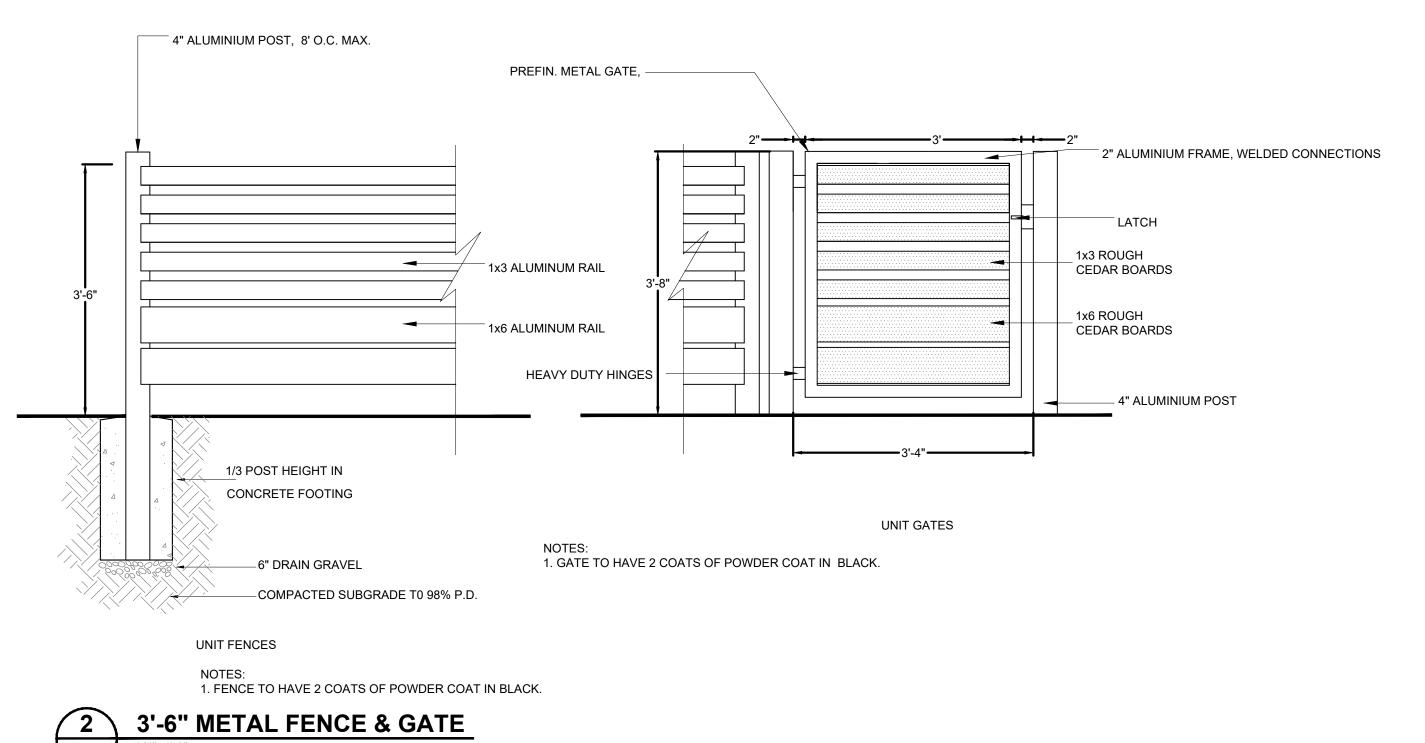


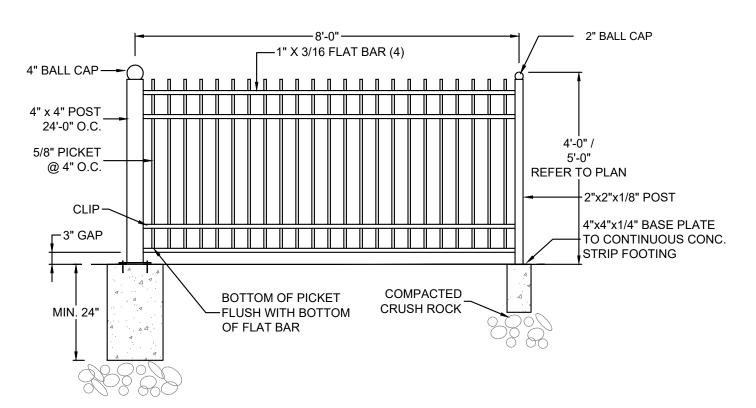

POWDER COAT COLOR CO-ORDINATE WITH BLDG TRIM - FINAL SELECTION BY OWNER ALUMINUM RAIL AS SHOWN OR SIMILAR

(OR AVAILABLE LOCAL)

3 4' / 5' HT. PICKET FENCE

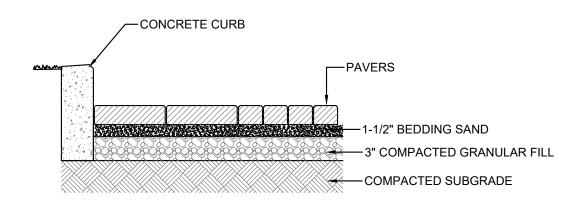

NOTE:
PAVERS TO BE INSTALLED TO MANUFACTURERS SPECIFICATIONS



© Copyright reserved. This drawing and design is the property of PMG Landscape Architects and may not be reproduced or used for other projects without their permission.



SEAL:

1 2024.SEP.06	CIVIL COORDINATION	AO
NO. DATE	REVISION DESCRIPTION	DR.

CLIENT:

PROJECT:

RESIDENTIAL PROJECT

5080, 5096 208 ST LANGLEY, BC

DRAWING TITLE:

LANDSACPE DETAILS

DRAWING NUMBER:	24.AUG.29	DATE:
. –	AS NOTED	SCALE:
	GHN	DRAWN:
	CLG	DESIGN:
OF 5	CLG	CHK'D:

24-120

24120-2.ZIP PMG PROJECT NUMBER: